


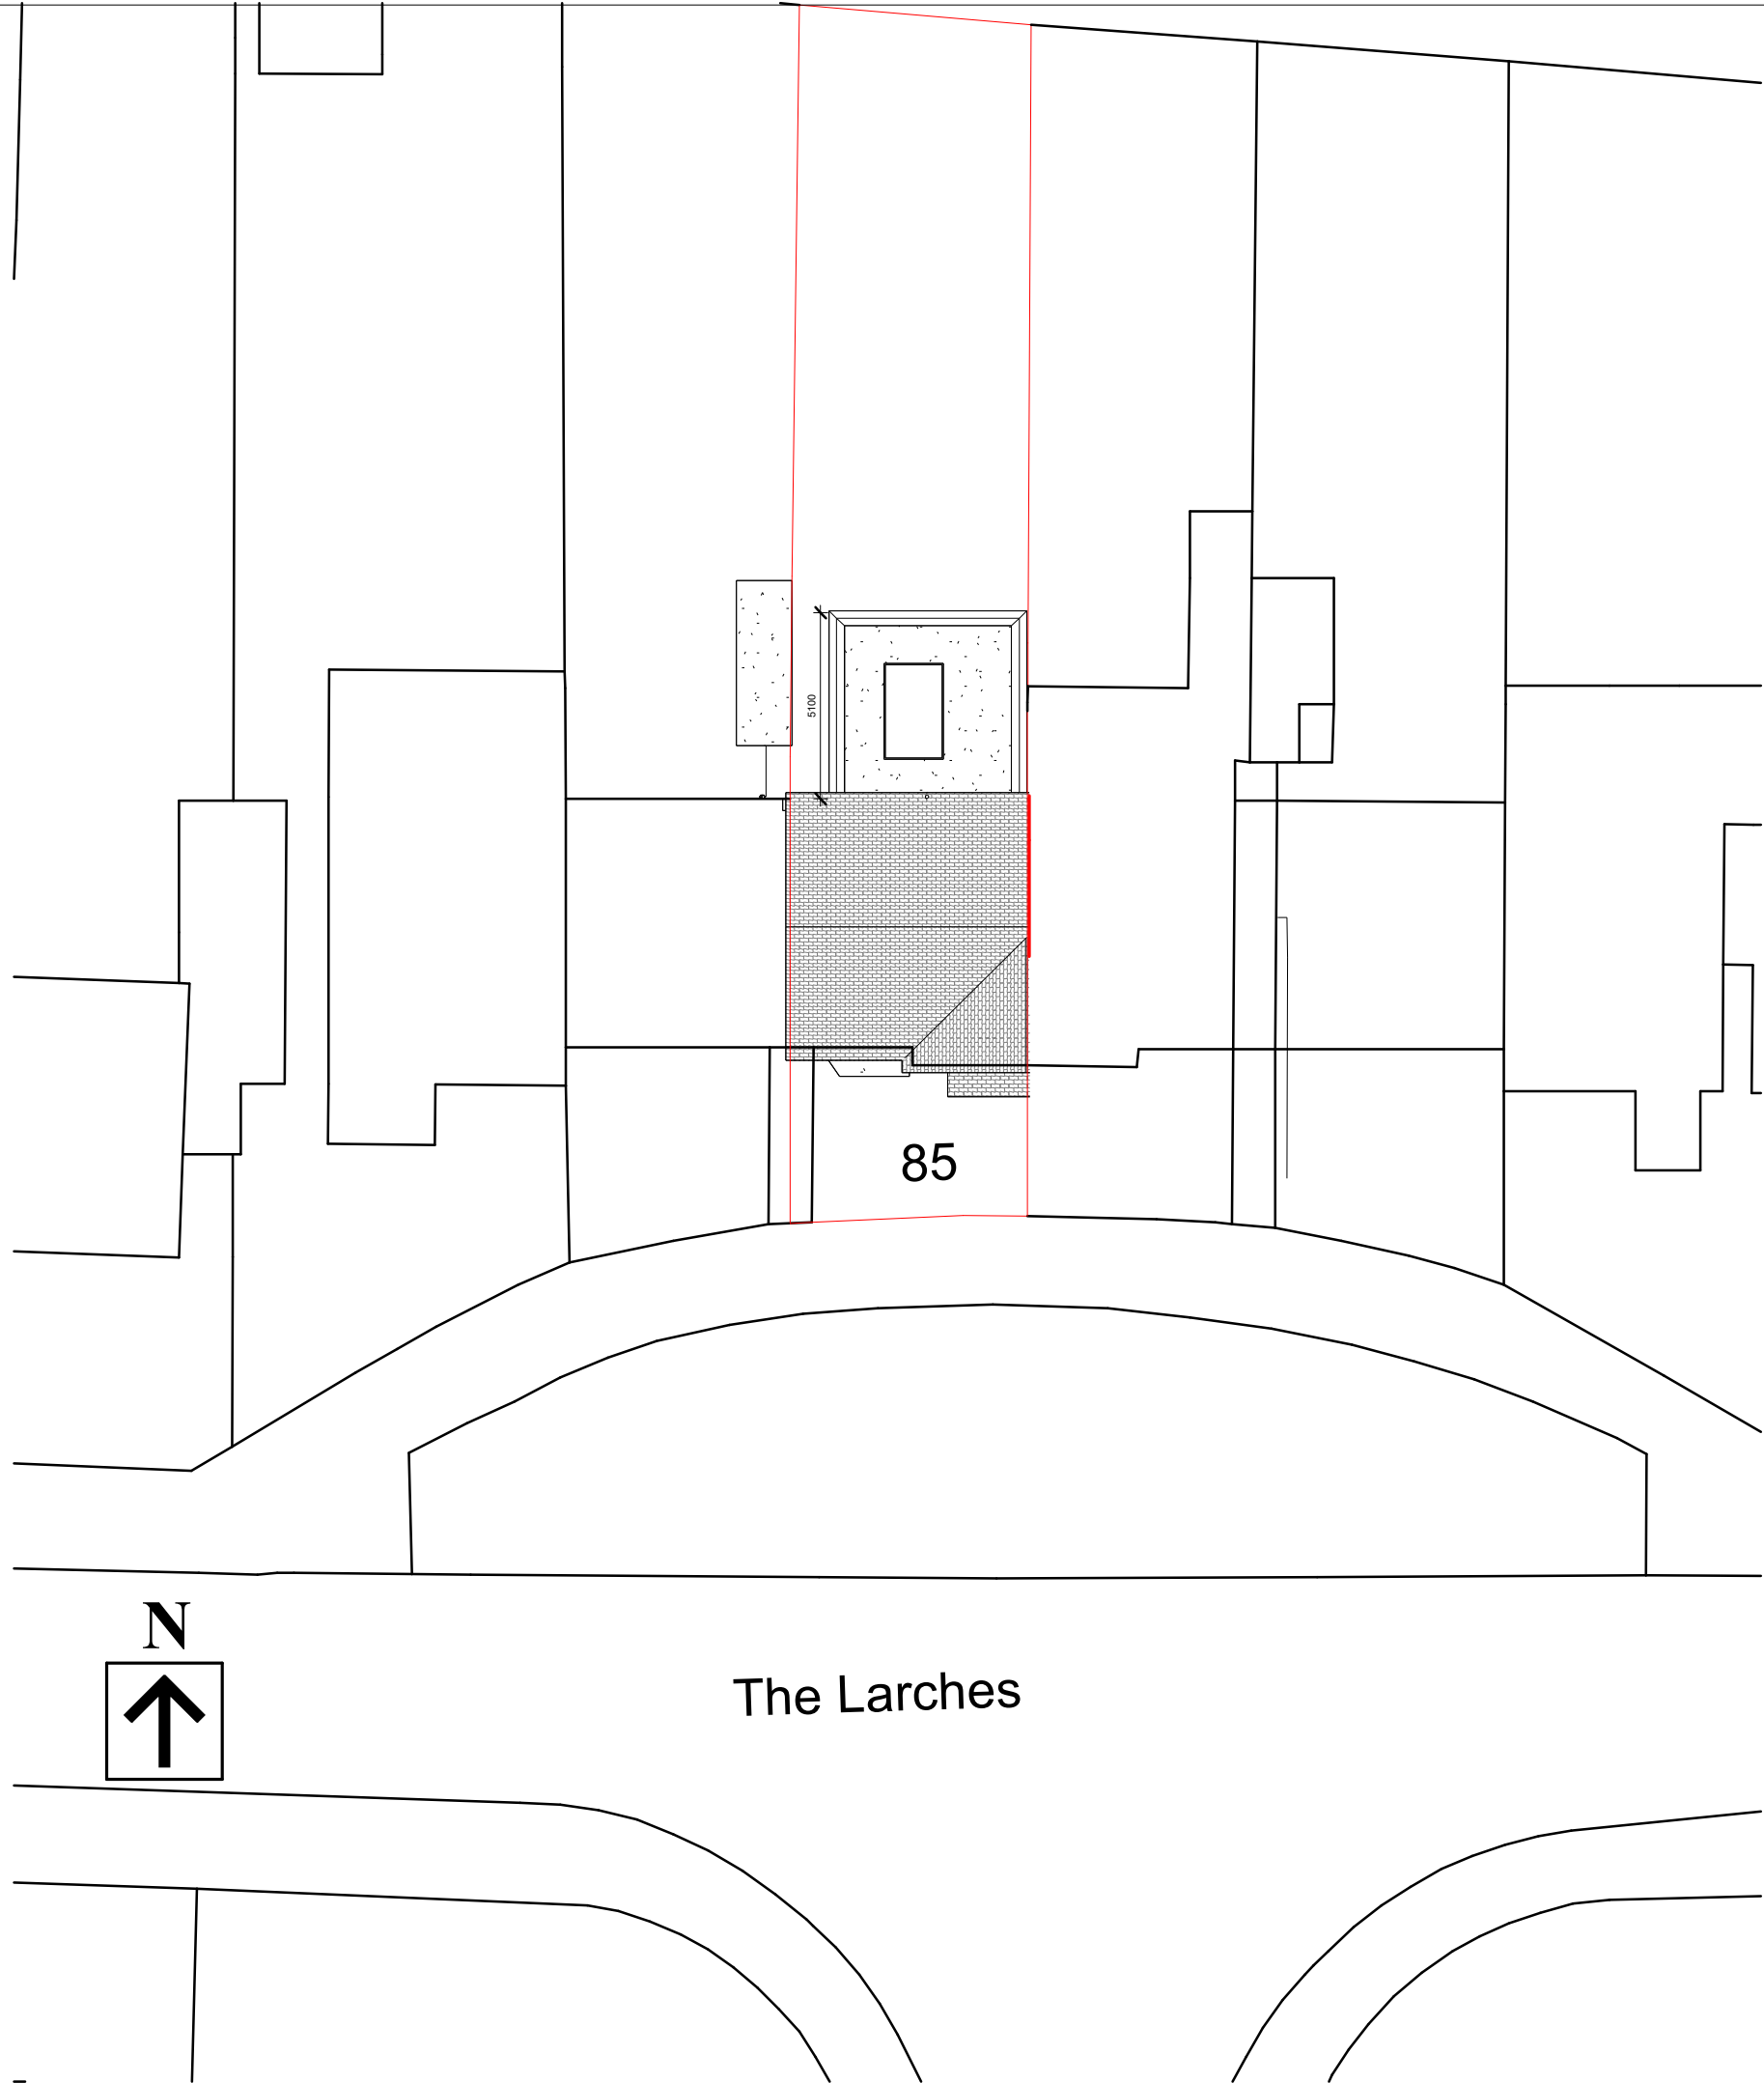

Notes
© KLC Architects Ltd
This drawing is solely for the use of the intended recipient and is not to be passed in any form to a third party without our written consent. All errors and omissions to be reported to the Architect. All areas are approximate and subject to confirmation. Contractor to check all dimensions. Site boundaries are approximate and are to be confirmed by Land Registry

Rev No.

Description

Date

KLC Architects

PROJECT NAME:

85 The Larches, Uxbridge

Block Plan

DRAWN	NG	DATE	28/03/2025	CHECKED	MK	DATE	28/03/2025
PROJ No	283	STATUS	FOR CHECKING			SCALE	1:200 @ A3
ORIG.	DISCIPLINE	DOCUMENT TYPE		SEQ. NUMBER			
KLC	A	DR		013			