
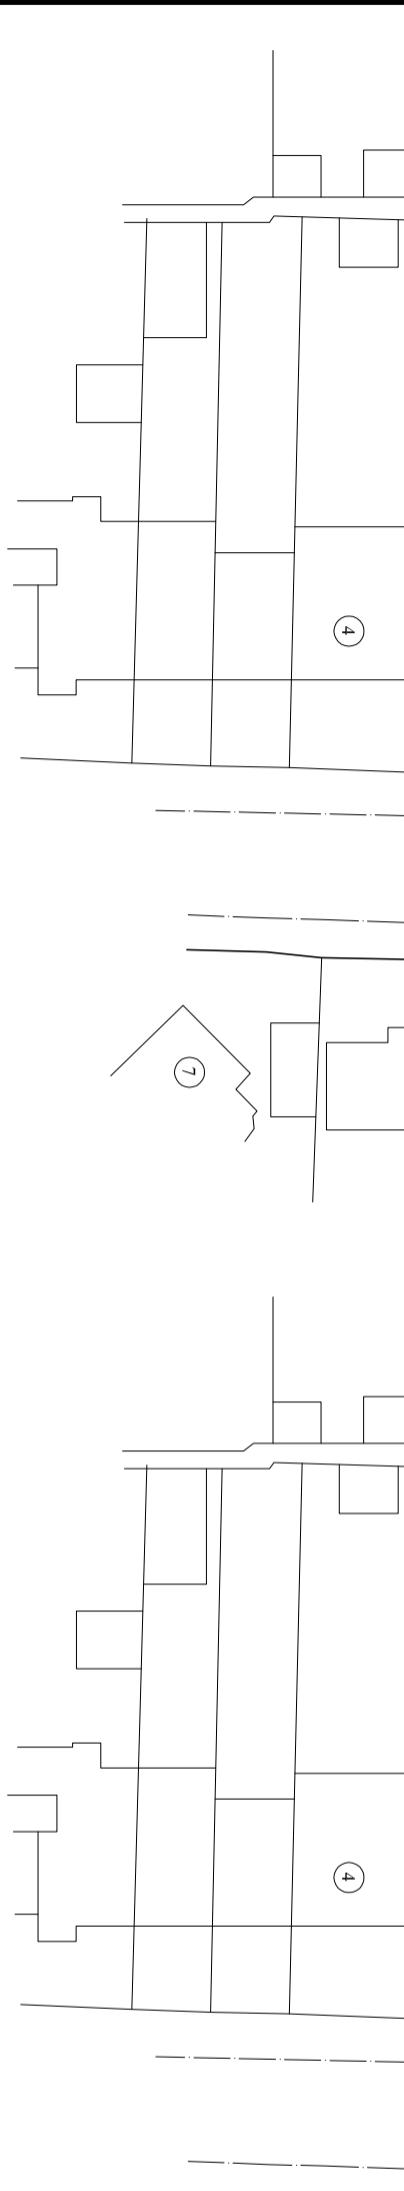
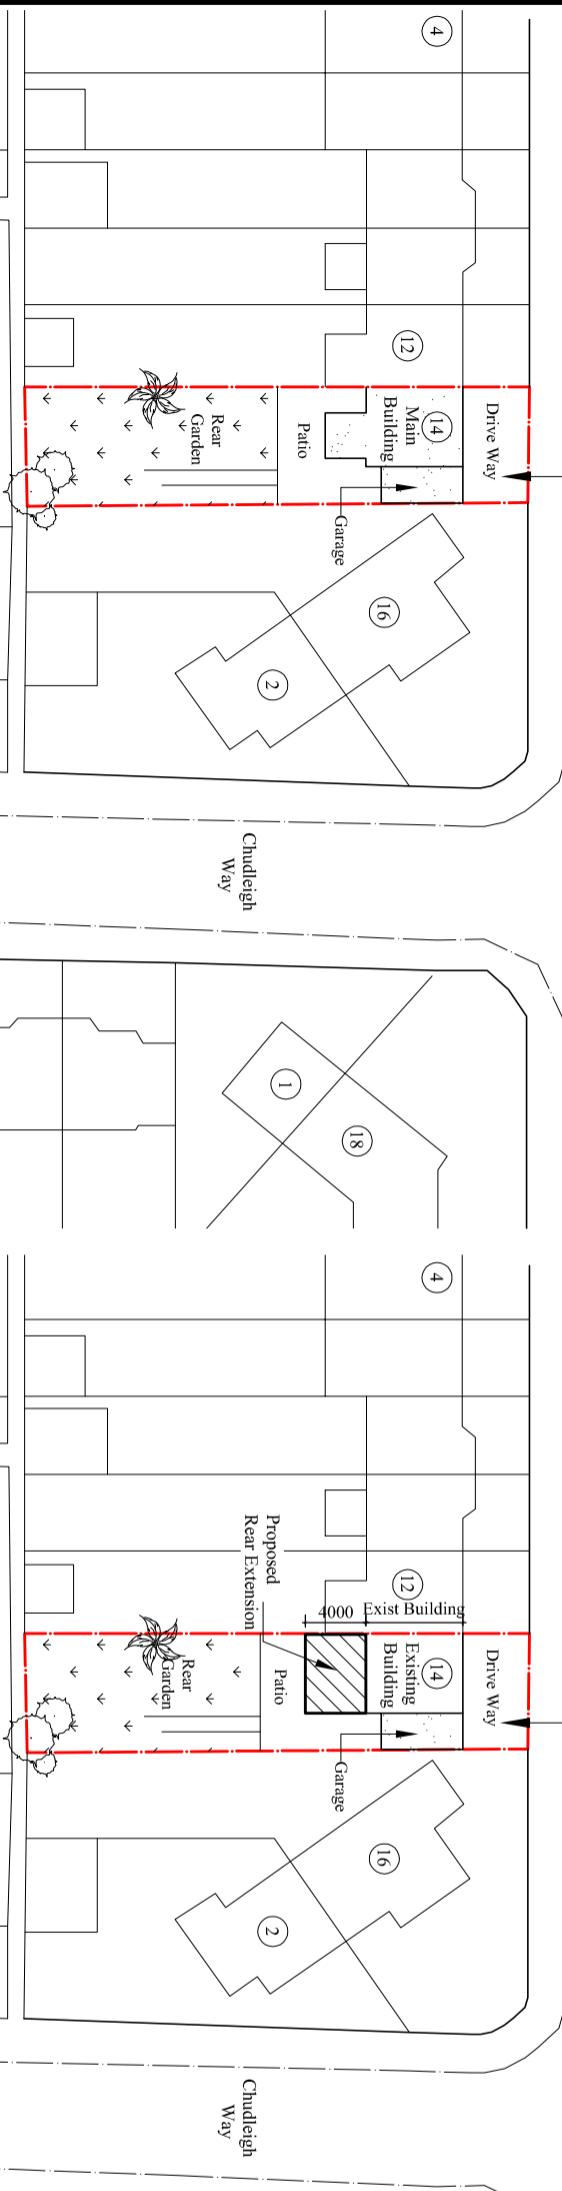


Notes:  
 © 2025 Blue Architecture Limited.  
 All rights reserved.  
 All drawings are for the purpose of gaining  
 Planning Permission approval only.  
 All written dimensions to be taken in  
 preferences to scaled dimensions.

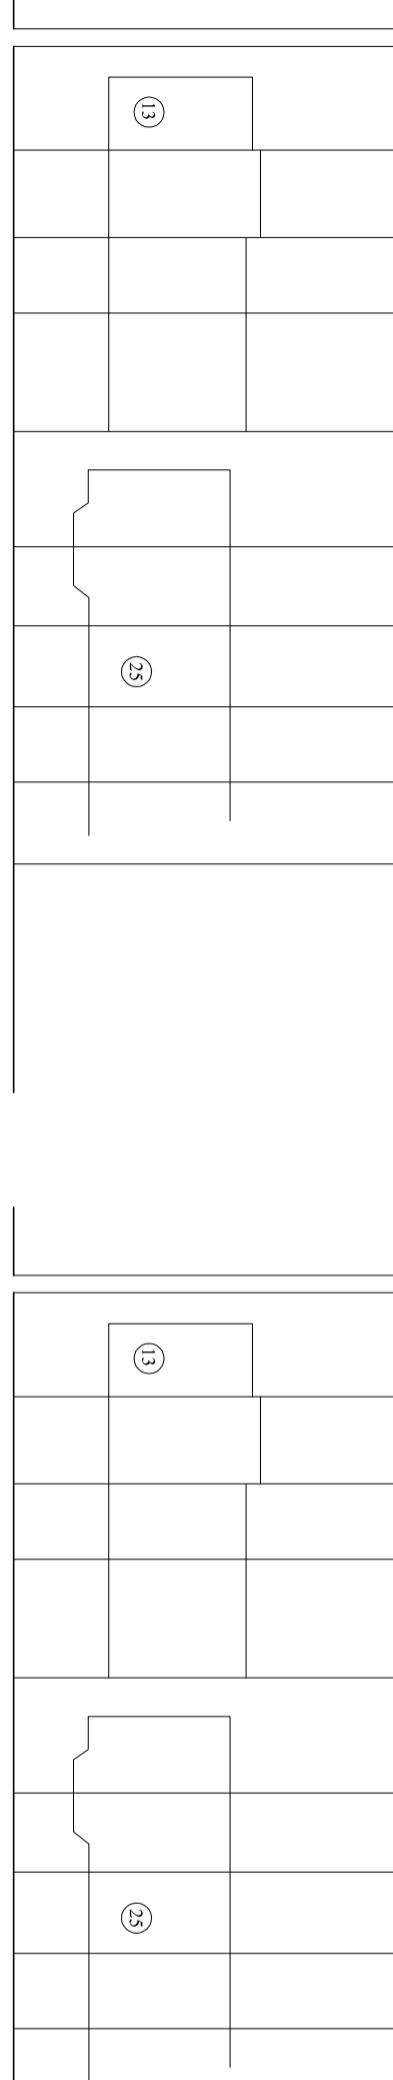

**Existing Block Plan**

Scale: 1:500

○ = Trees

**Proposed Block Plan**

Scale: 1:500

○ = Trees

**Client:**  
**Mrs. Mankumari Rai**

**Project:**  
 Single storey Rear extension 4.00 M Deep And  
 Demolish existing Rear extension.

**Location:**  
 14 Linden Ave, Ruislip,  
 Middlesex, HA4 8TW.

**Status:**  
 Larger extension: neighbour consultation scheme

**Title:**  
 Existing and Proposed Block plans

Drawn by:	Str. Er.	Checked by:
<b>L.P</b>	---	R.K
Project no: <b>BAL-1821</b>	Sheet Size <b>A3</b>	Sheet no.
Date: 28/03/2025	Scale: 1:500	<b>05</b>