


0 5m 10m
Metric Scale 1:500

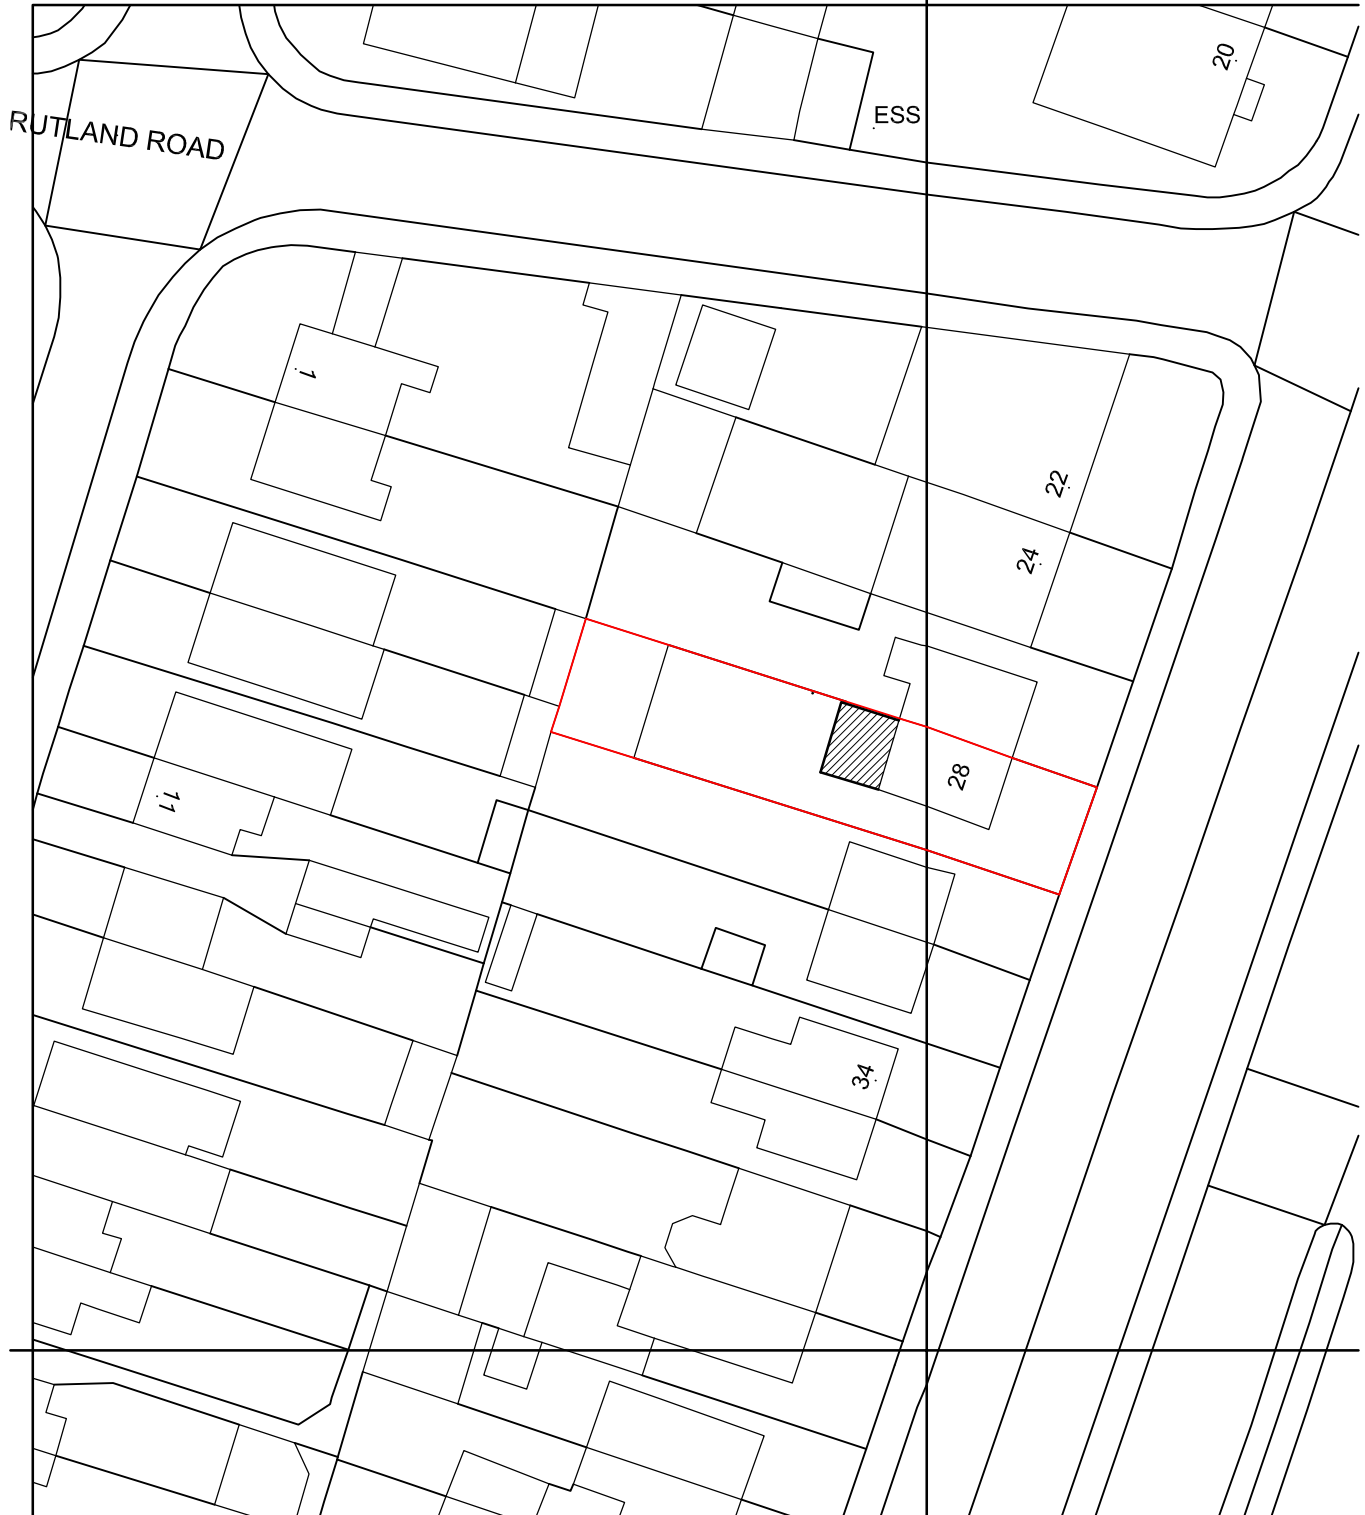

NORTH



JOB
TITLE 28 SHEPISTON LANE, HAYES, UB3 1LW

DRG.
TITLE BLOCK PLAN

DRAWN	CHECKED	DATE MARCH 25	SCALE 1:500
-------	---------	------------------	----------------

DRG. NO
AS00525-BP01 REV A

RRS Designs
Architectural & Planning Services

Mobile- 07964326643
Email- amar@rrsdesigns.co.uk
Website- www.rrsdesigns.co.uk