


0 5m 10m
Metric Scale 1:500

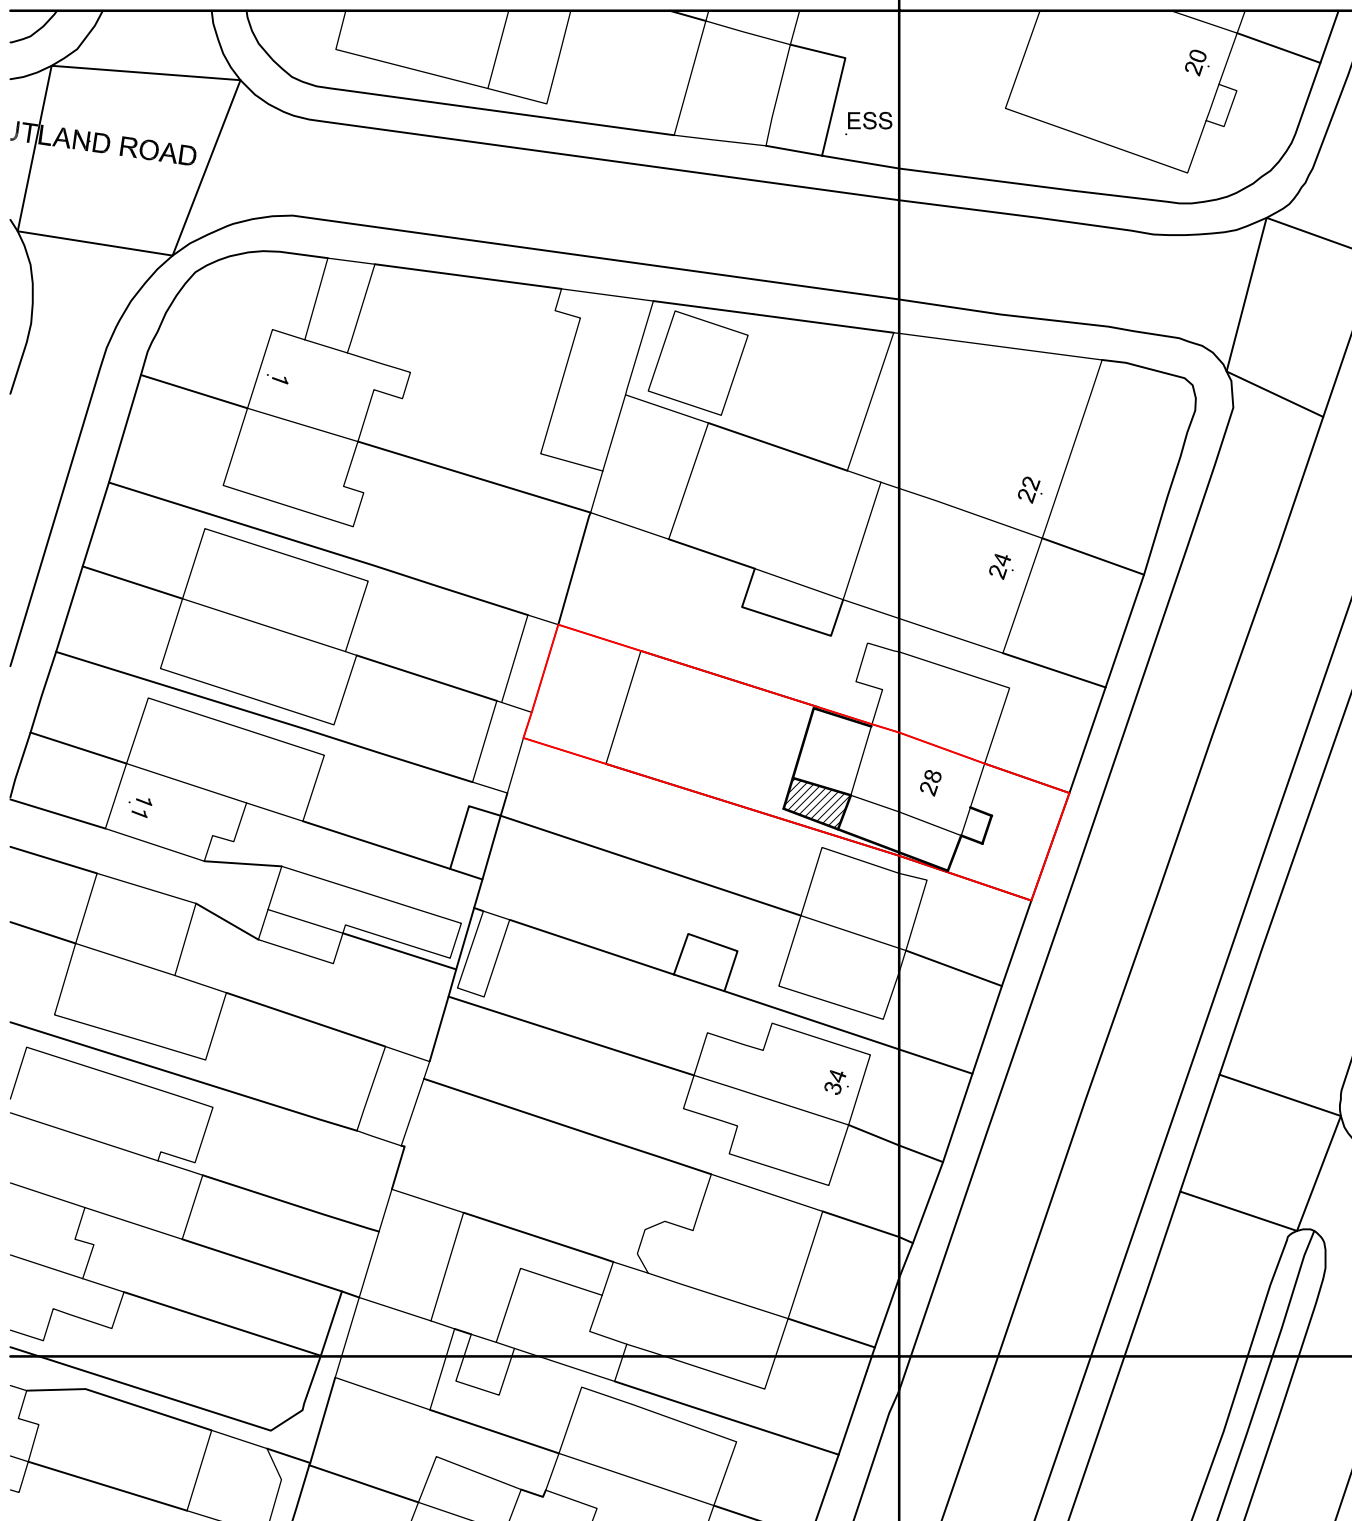

JOB
TITLE 28 SHEPISTON LANE, HAYES, UB3 1LW

DRG.
TITLE BLOCK PLAN

DRAWN

CHECKED

DATE

SEPT 25

SCALE

1:500

DRG. NO

AS00525-BP100

RRS Designs
Architectural & Planning Services

Mobile- 07964326643
Email- amar@rrsdesigns.co.uk
Website- www.rrsdesigns.co.uk