


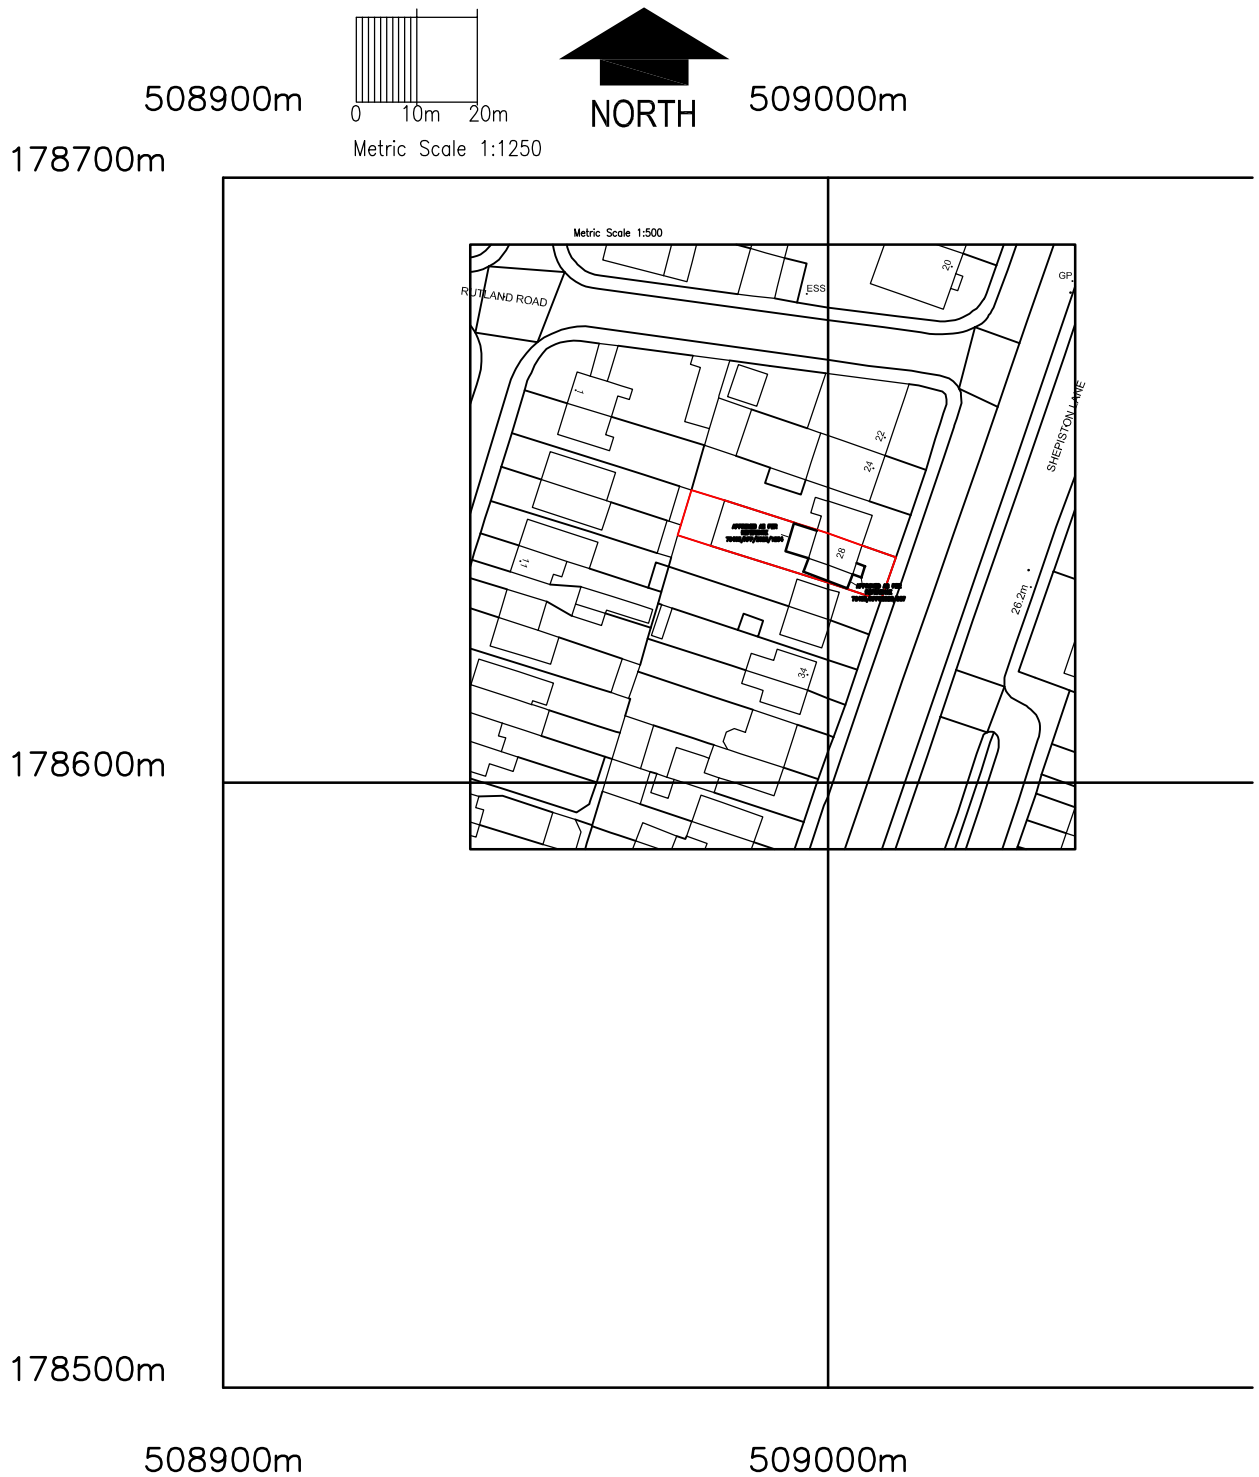

?Crown Copyright and database rights 2025 OS Licence no. AC000

JOB TITLE 28 SHEPISTON LANE, HAYES, UB3 1LW				RRS Designs Architectural & Planning Services Mobile- 07964326643 Email- amar@rrsdesigns.co.uk Website- www.rrsdesigns.co.uk
DRG. TITLE LOCATION PLAN				
DRAWN	CHECKED	DATE SEPT 25	SCALE 1:1250	
DRG. No AS00525-LP100				