


0 5m 10m
Metric Scale 1:500

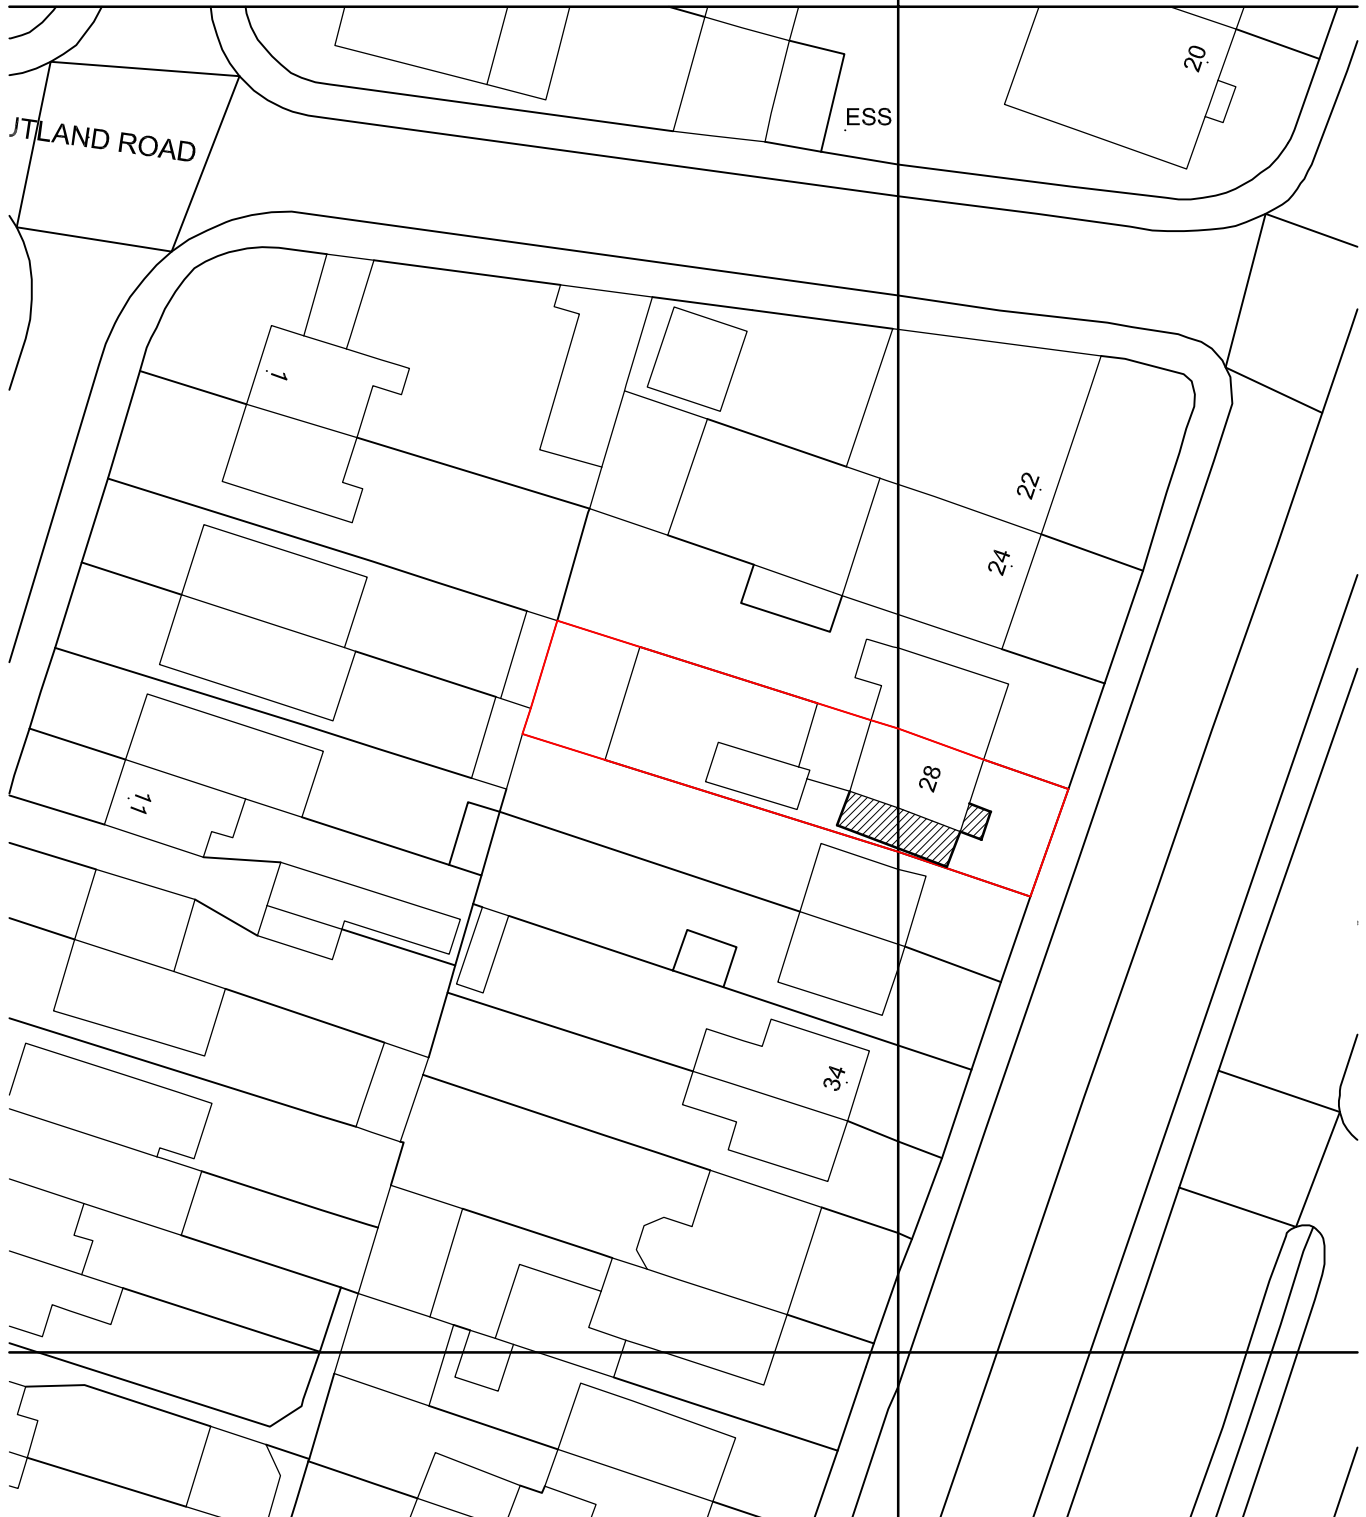

JOB TITLE 28 SHEPISTON LANE, HAYES, UB3 1LW			
DRG. TITLE BLOCK PLAN			
DRAWN	CHECKED	DATE MARCH 25	SCALE 1:500
DRG. NO AS00525-BP10			

RRS Designs
Architectural & Planning Services

Mobile- 07964326643
Email- amar@rrsdesigns.co.uk
Website- www.rrsdesigns.co.uk