


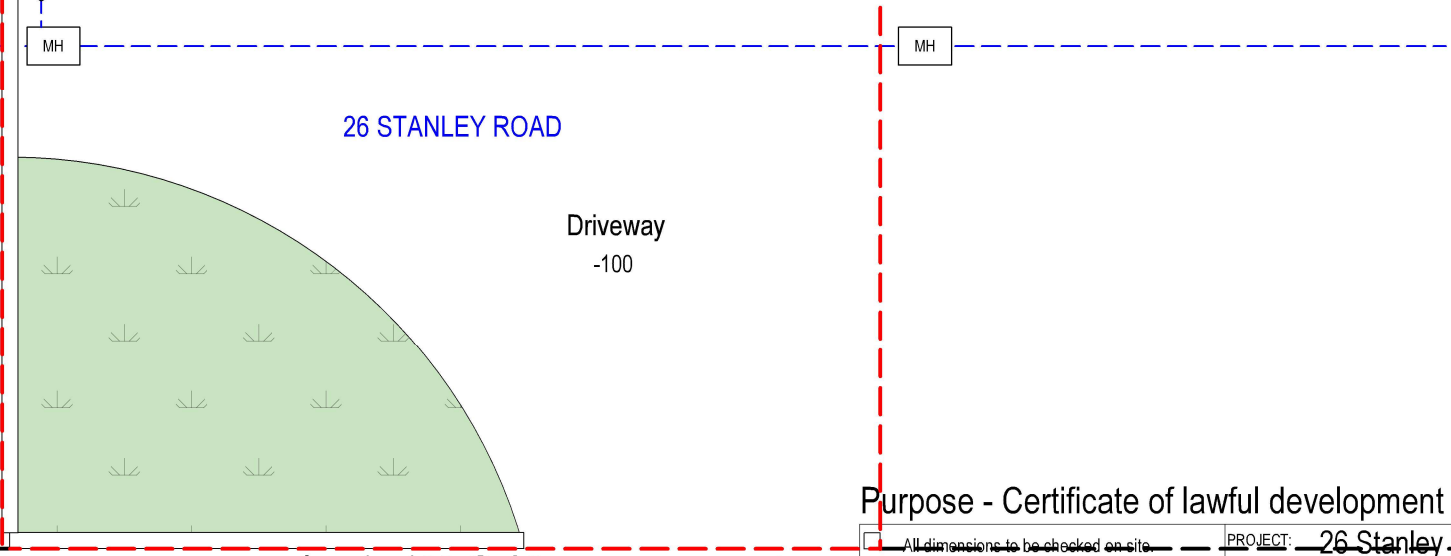
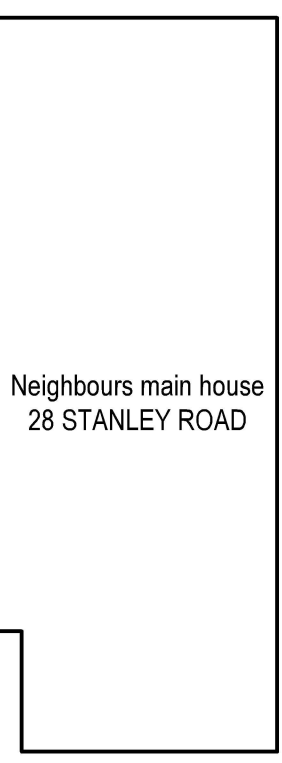
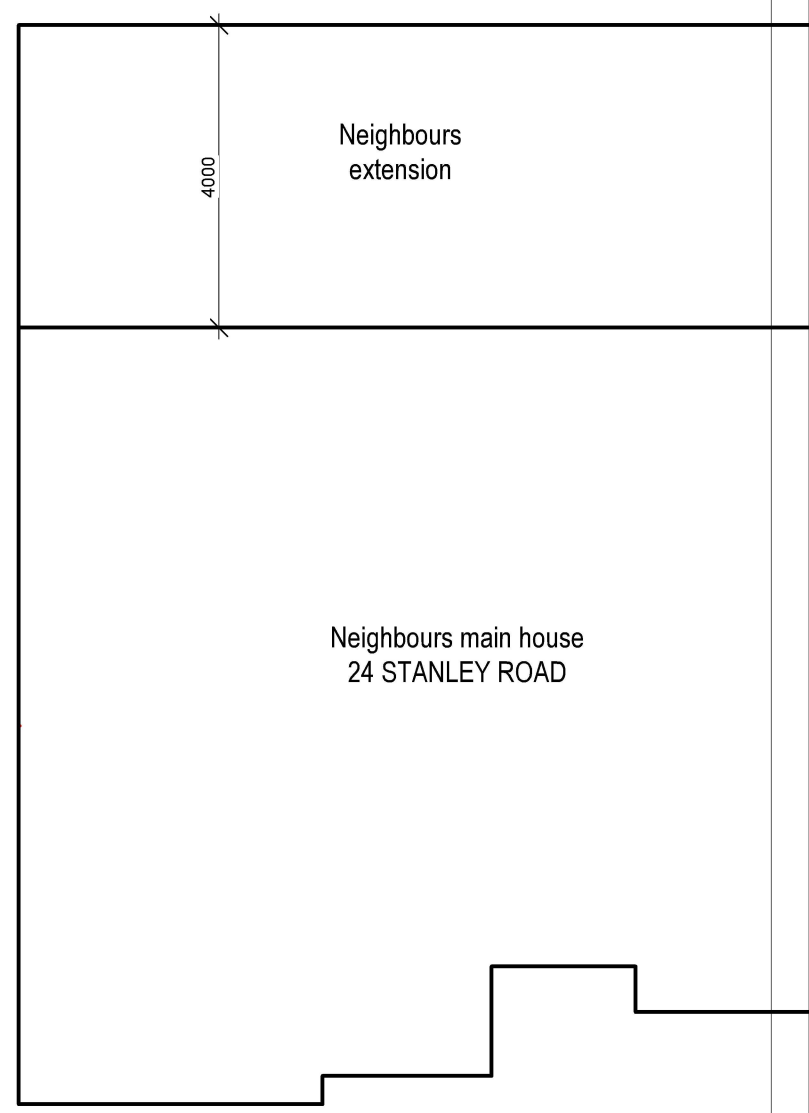
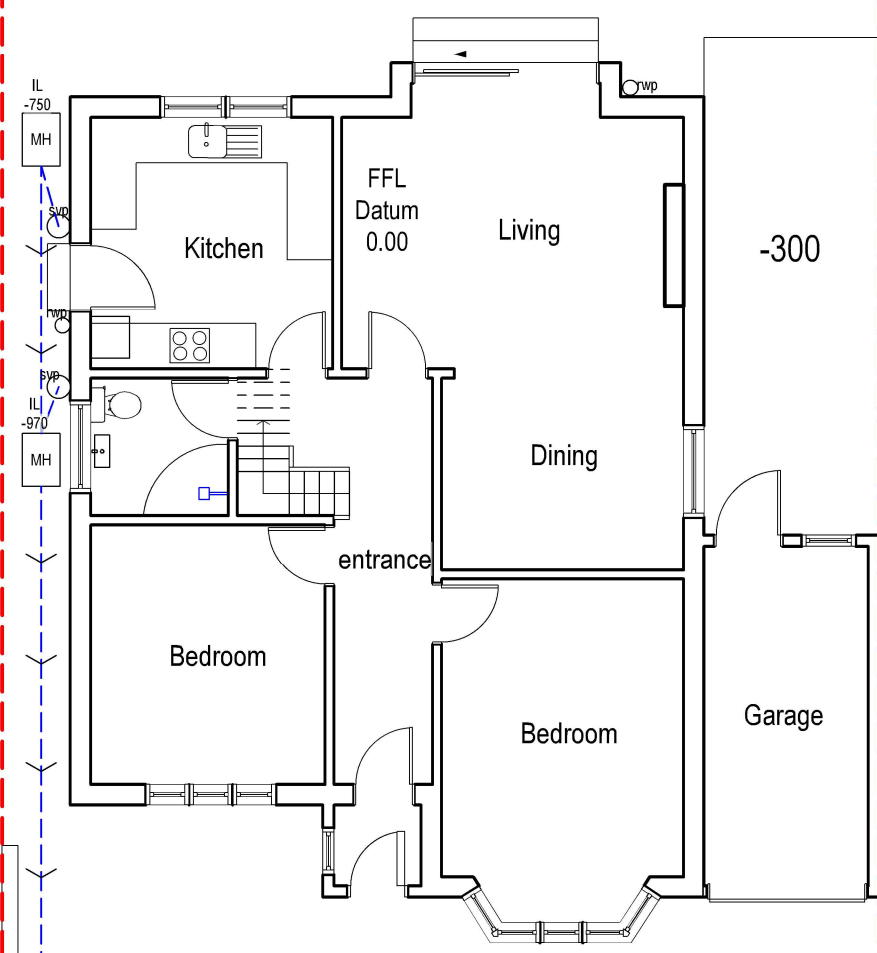


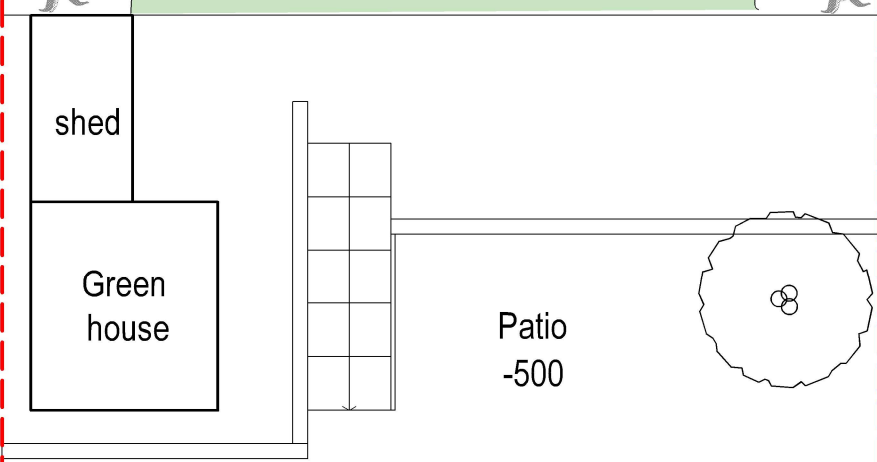

04 EXG GF PLAN
Scale: 1:100

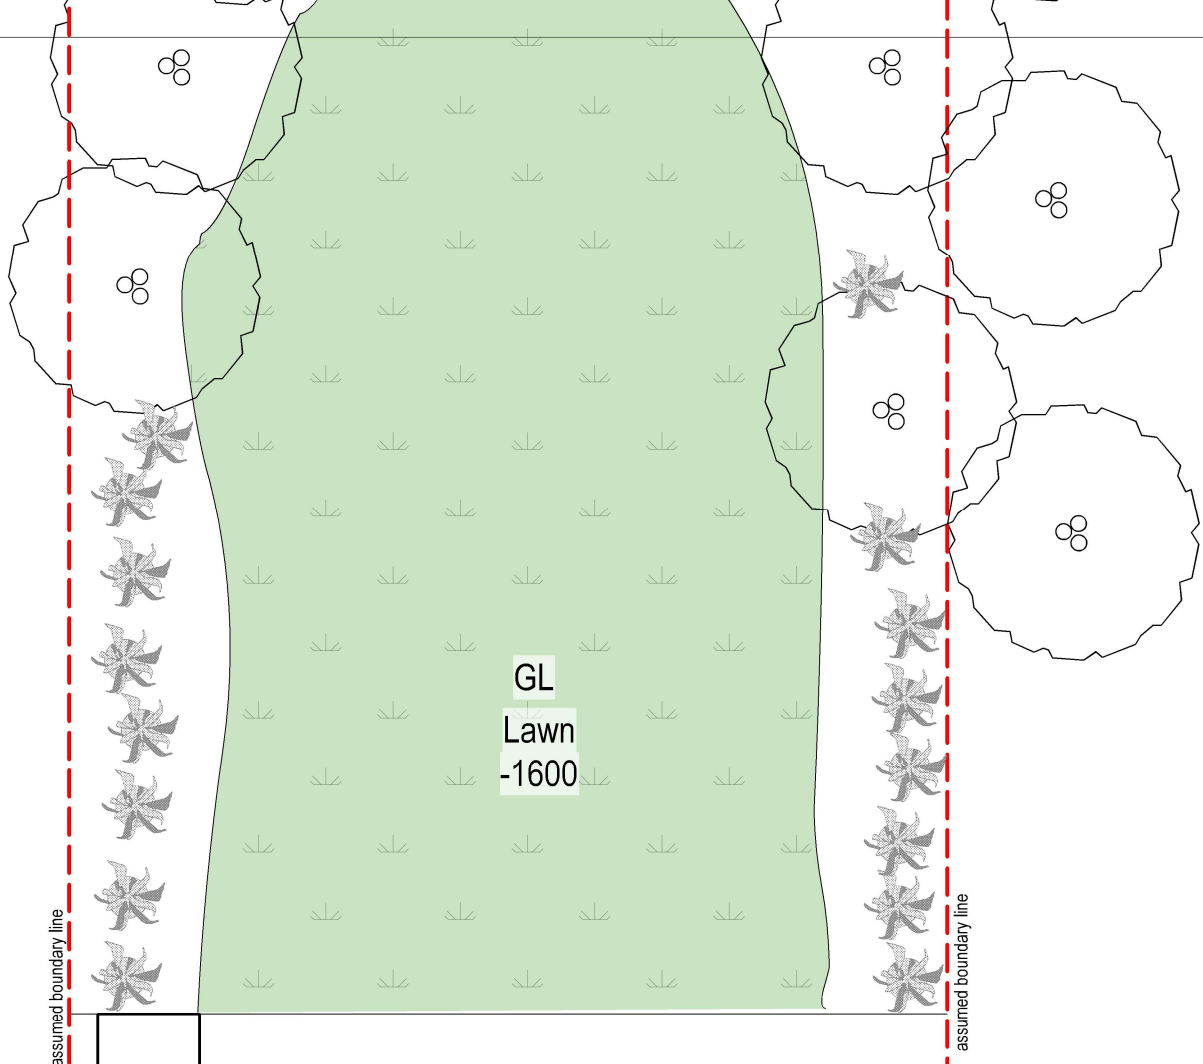


scale - 1 : 100 @ A3

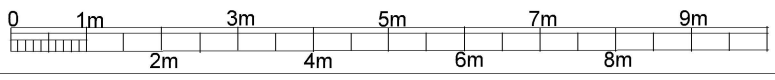

tel : 0796 222 3141
email : sandeep@sskarchitects.co.uk

Purpose - Certificate of lawful development

☐ All dimensions to be checked on site. All omissions & discrepancies to be reported to the designer.	PROJECT: 26 Stanley Road, Pinner, HA6 1RG	DATE: 30/04/2025
☒ SSK architects owns the copyright of this drawing which must not be reproduced in whole or part without the written permission.	DWG NO: EXG GF	REVISION: 04

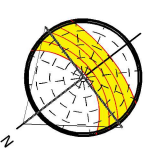

EXISTING