



01 **01 EXG ELEV FRONT**
Scale: 1:100

Materials

Roof - Dark red/brown roof tiles

Walls - White render

Windows - White UPVc

Doors - White UPVc


RWP & Gutters - Black UPVc



02 **02 EXG ELEV REAR**
Scale: 1:100



scale - 1 : 100 @ A3

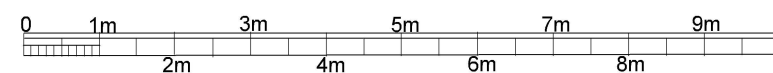

tel : 0796 222 3141
email : sandeep@sskarchitects.co.uk

Purpose - Certificate of lawful development

© SSK architects owns the copyright of this drawing which must not be reproduced in whole or part without the written permission.	PROJECT: 26 Stanley Road, Pinner, HA6 1RG	DATE: 30/04/2025
	DWG NO: EXG ELEV 07	REVISION:

EXISTING