


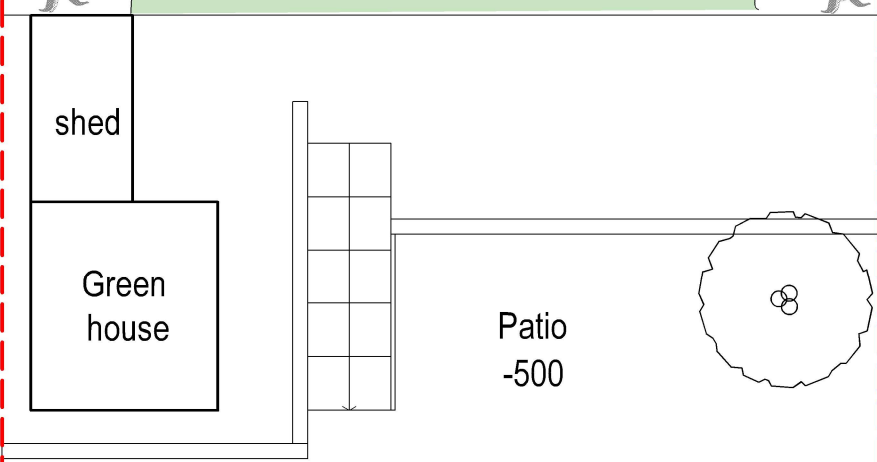
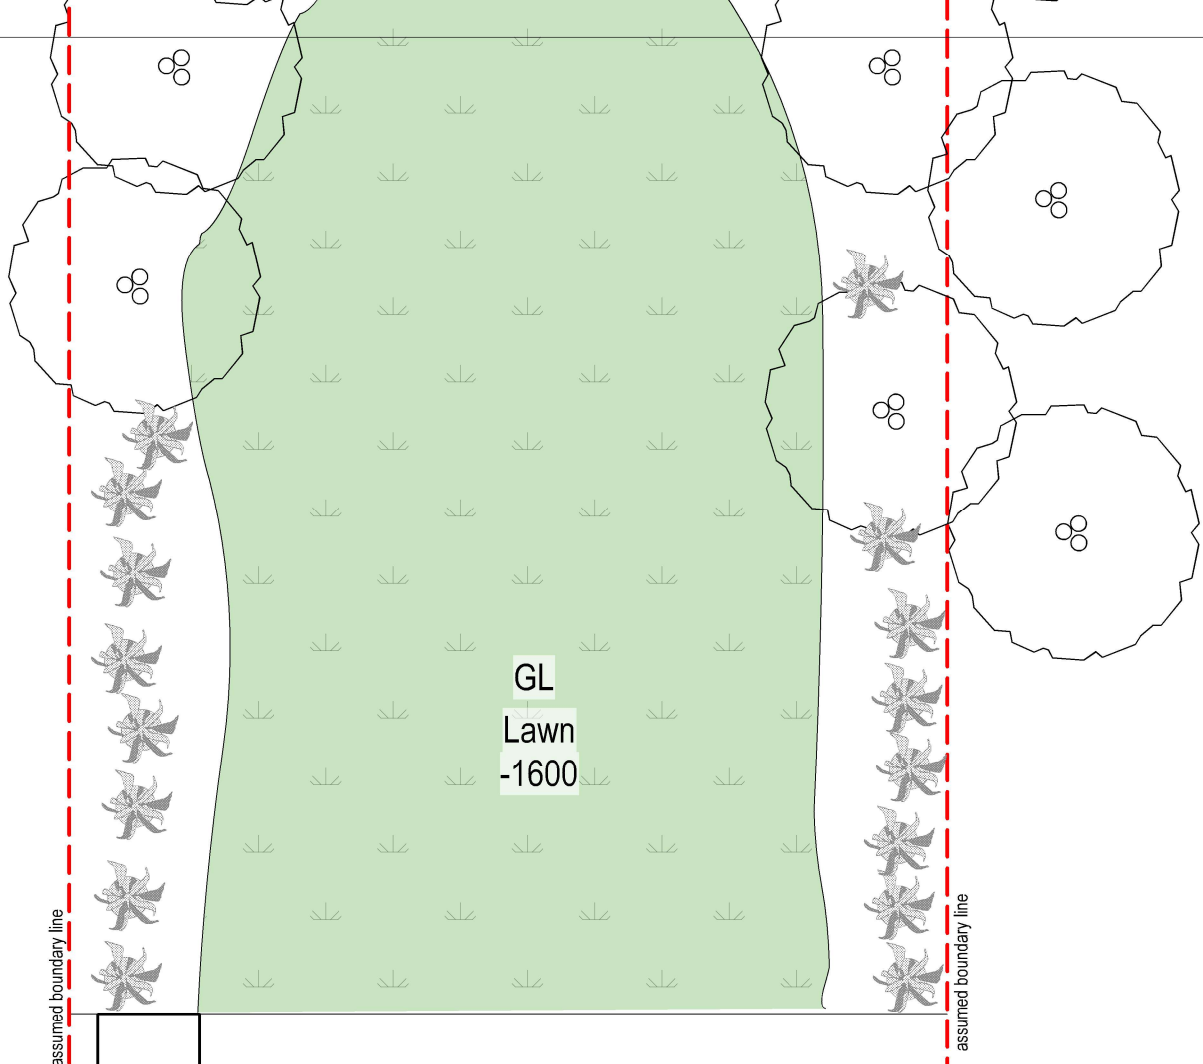
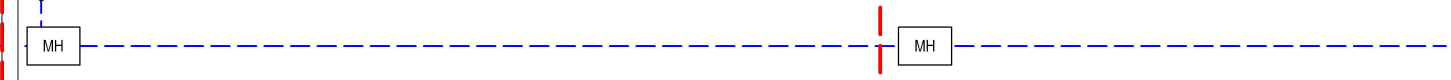


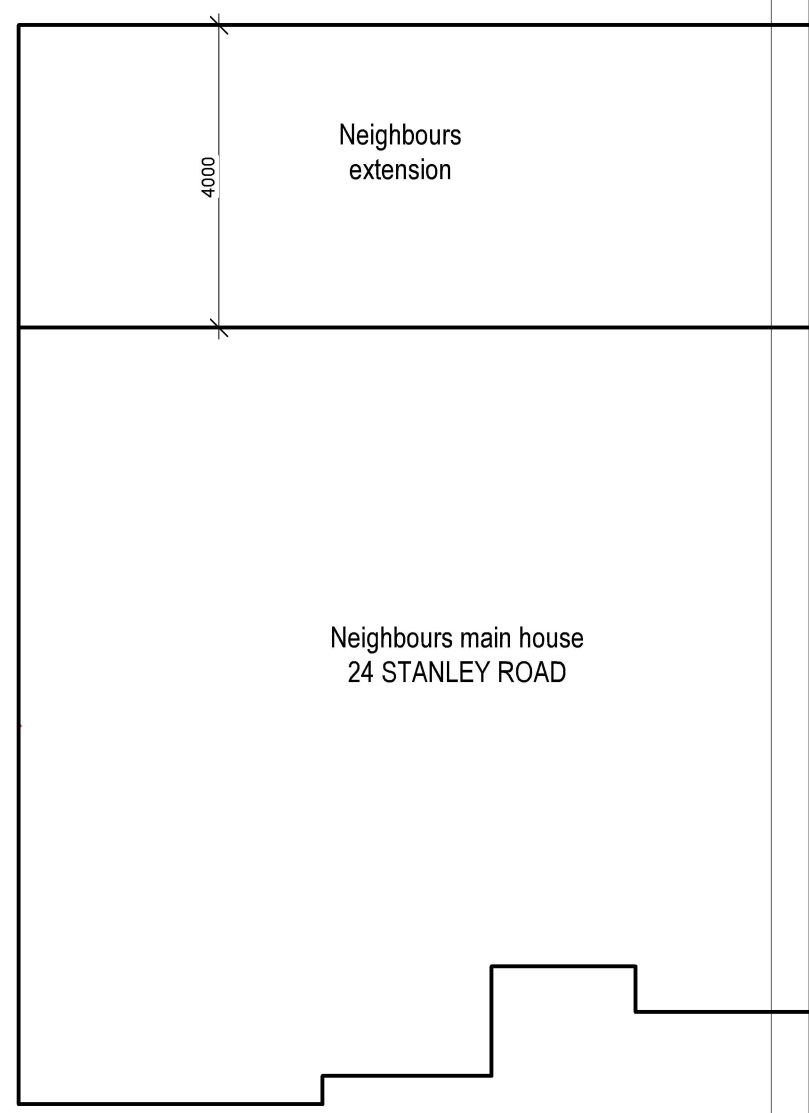


Blue dotted line = side dormers above

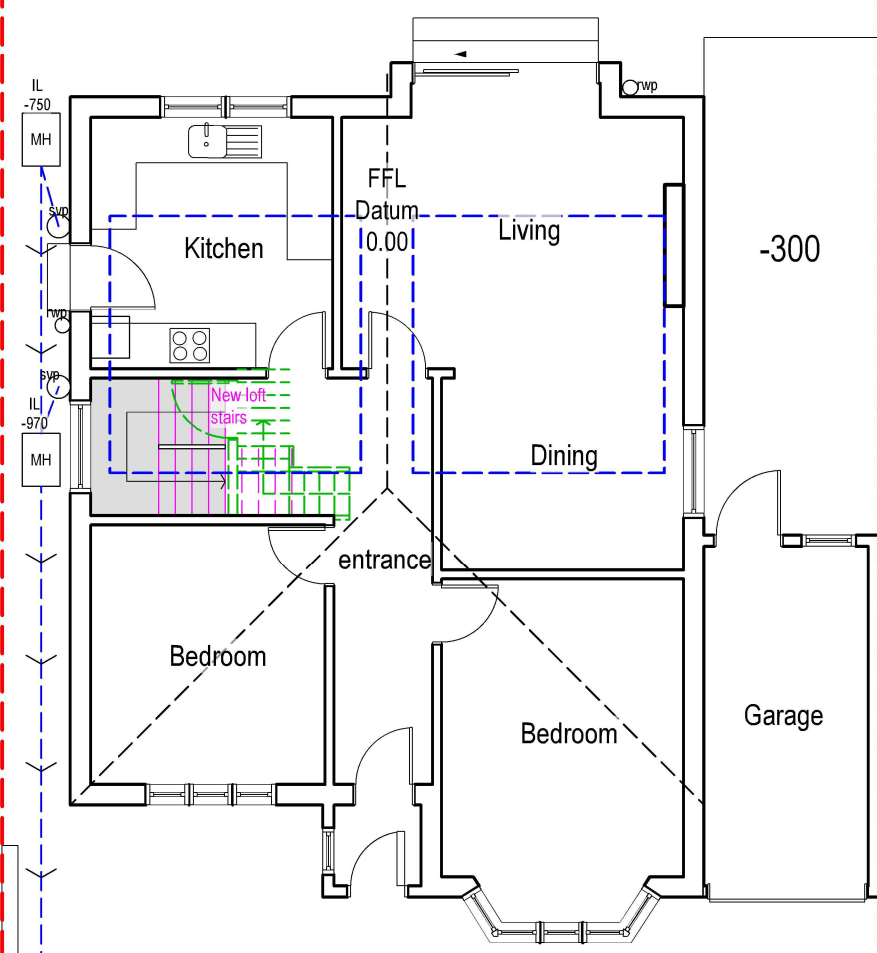

10 PROP GF PLAN
Scale: 1:100

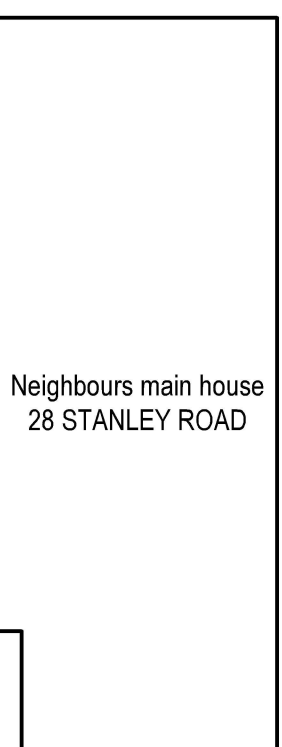

tel : 0796 222 3141
email : sandeep@sskarchitects.co.uk

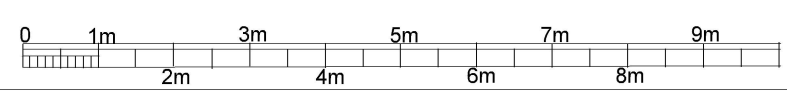


scale - 1 : 100 @ A3

assumed boundary line

Purpose - Certificate of lawful development

All dimensions to be checked on site. All omissions & discrepancies to be reported to the designer. © SSK architects owns the copyright of this drawing which must not be reproduced in whole or part without the written permission.	PROJECT: 26 Stanley Road, Pinner, HA6 1RG	DATE: 30/04/2025
	DWG NO: PROP GF	REVISION: 10

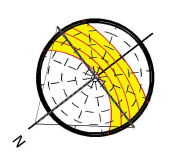

PROPOSED