

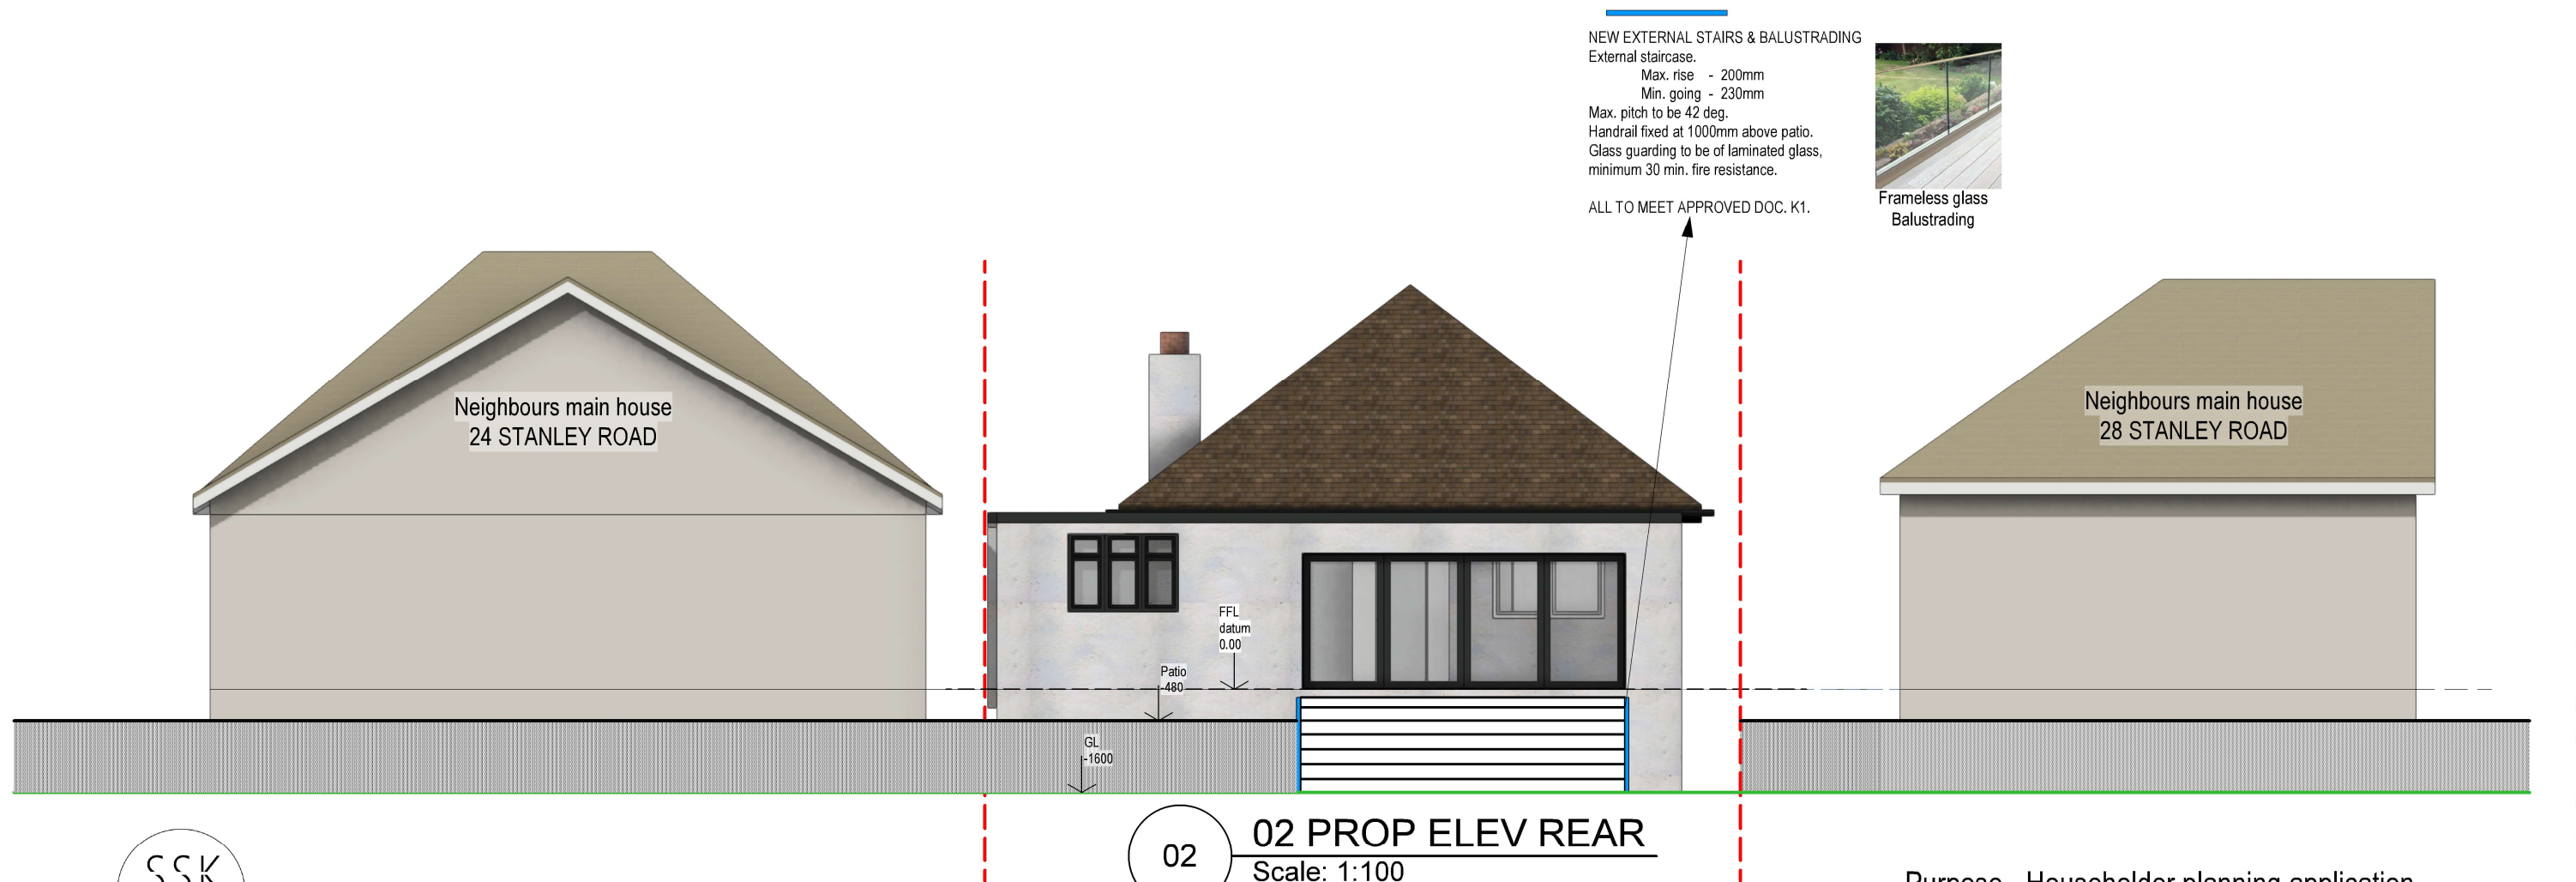


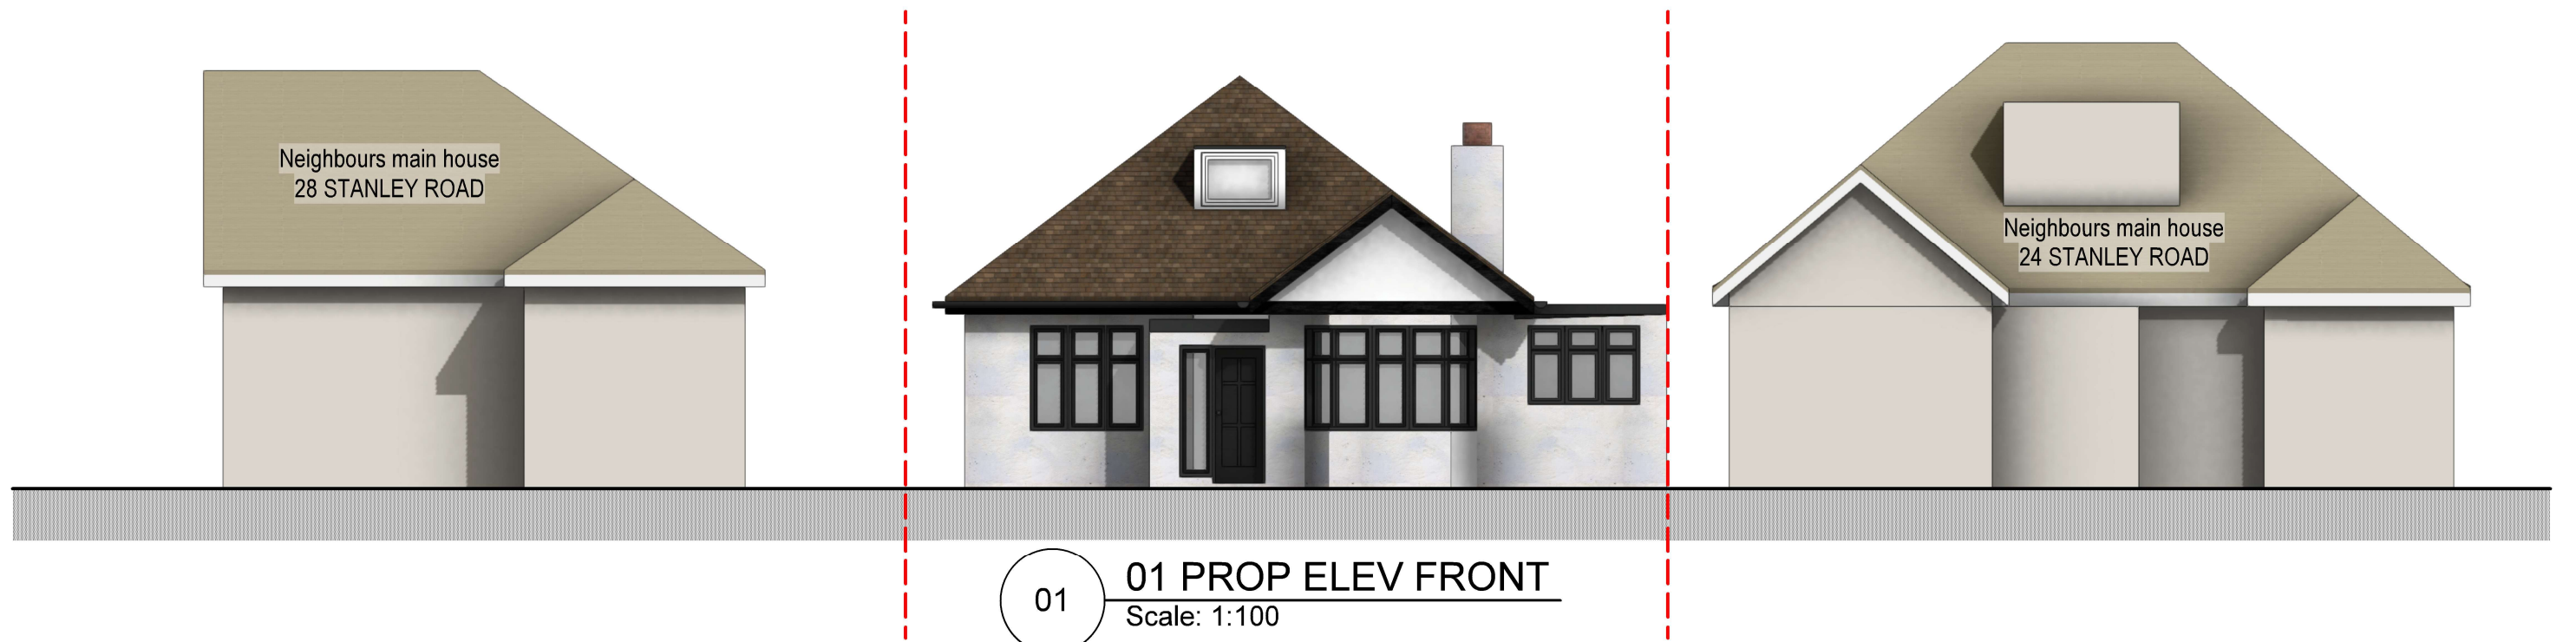

tel : 0796 222 3141
email : sandeep@sskarchitects.co.uk

scale - 1 : 100 @ A3

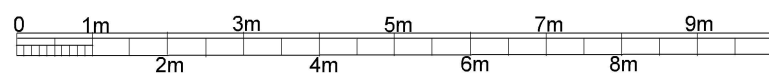

02

02 PROP ELEV REAR
Scale: 1:100

Purpose - Householder planning application

© SSK architects owns the copyright of this drawing which must not be reproduced in whole or part without the written permission.	PROJECT: 26 Stanley Road, Pinner, HA6 1RG	DATE: 30/03/2025
	DWG NO: PROP ELEV 13	REVISION:

PROPOSED