



01 01 PROP ELEV FRONT
Scale: 1:100

NEW EXTERNAL STAIRS & BALUSTRADING
External staircase.
Max. rise - 200mm
Min. going - 230mm
Max. pitch to be 42 deg.
Handrail fixed at 1000mm above patio.
Glass guarding to be of laminated glass,
minimum 30 min. fire resistance.



Frameless glass
Balustrading




Closeboard fencing for raised patio
1.7m high from raised patio level at side
of number 28 only



02 02 PROP ELEV REAR
Scale: 1:100

scale - 1 : 100 @ A3

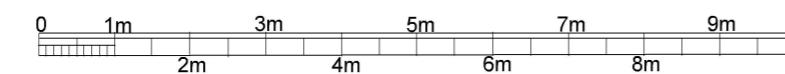

REV A - 20/05/2025
Raised patio revised



tel : 0796 222 3141
email : sandeep@sskarchitects.co.uk

Purpose - Householder planning application

All dimensions to be checked on site.
All omissions & discrepancies to be reported
to the designer.

© SSK architects owns the copyright of this
drawing which must not be reproduced in
whole or part without the written permission.

PROJECT: 26 Stanley Road,
Pinner, HA6 1RG

DATE: 30/03/2025

DWG NO: PROP ELEV

REVISION: 13 A

PROPOSED