




Closeboard fencing for raised patio  
1.7m high from raised patio level at side of number 28 only

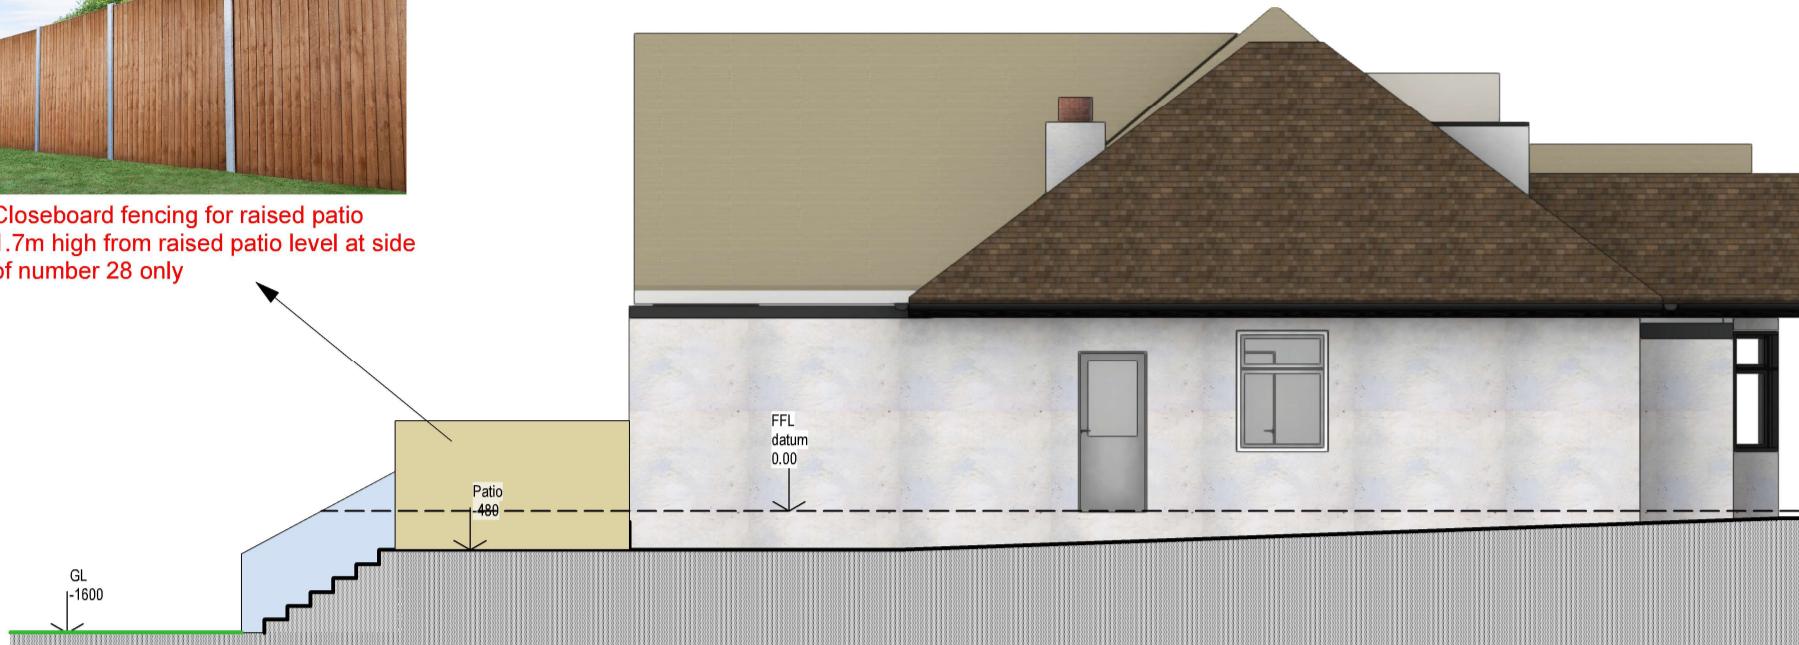

1 01 PROP ELEV SIDE  
Scale: 1:100

NEW EXTERNAL STAIRS & BALUSTRADING

External staircase.  
Max. rise - 200mm  
Min. going - 230mm  
Max. pitch to be 42 deg.  
Handrail fixed at 1000mm above patio.  
Glass guarding to be of laminated glass, minimum 30 min. fire resistance.



ALL TO MEET APPROVED DOC. K1.

**GENERAL - New materials used in exterior work to match existing.**

- WALLS - Render painted white
- WINDOWS - All new windows to be double glazed, profile to match existing + set within opening to match existing.
- ROOFLIGHTS - 'Velux' or similar. Projection to be max. 150mm beyond the plane of the roof-slope & flat roof.

DOORS

- All new doors to be double glazed, profile to match existing + set within opening to match existing.

RWP & GUTTERS

- to be UPVc black to match existing.

EAVES

- Detail to match existing, ie height of fascia & soffit width + colour of soffit and fascia

ROOF

- **Pitch roof** - Plain red/brown roof tiles to match existing. Tile type, size & colour to match existing.  
**Flat roof** - to be GRP grey/black colour

PROPOSED WORK TO MATCH EXISTING



Closeboard fencing for raised patio  
1.7m high from raised patio level at side of number 28 only




2 02 PROP ELEV SIDE  
Scale: 1:100

REV A - 20/05/2025  
Raised patio revised



tel : 0796 222 3141  
email : sandeep@sskarchitects.co.uk

scale - 1 : 100 @ A3

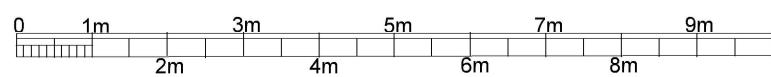

Purpose - Householder planning application

All dimensions to be checked on site. All omissions & discrepancies to be reported to the designer.	PROJECT: 26 Stanley Road, Pinner, HA6 1RG	DATE: 30/03/2025
(C) SSK architects owns the copyright of this drawing which must not be reproduced in whole or part without the written permission.	DWG NO: PROP ELEV	REVISION: A

14

PROPOSED