


Neighbours main house
28 STANLEY ROAD

assumed boundary line

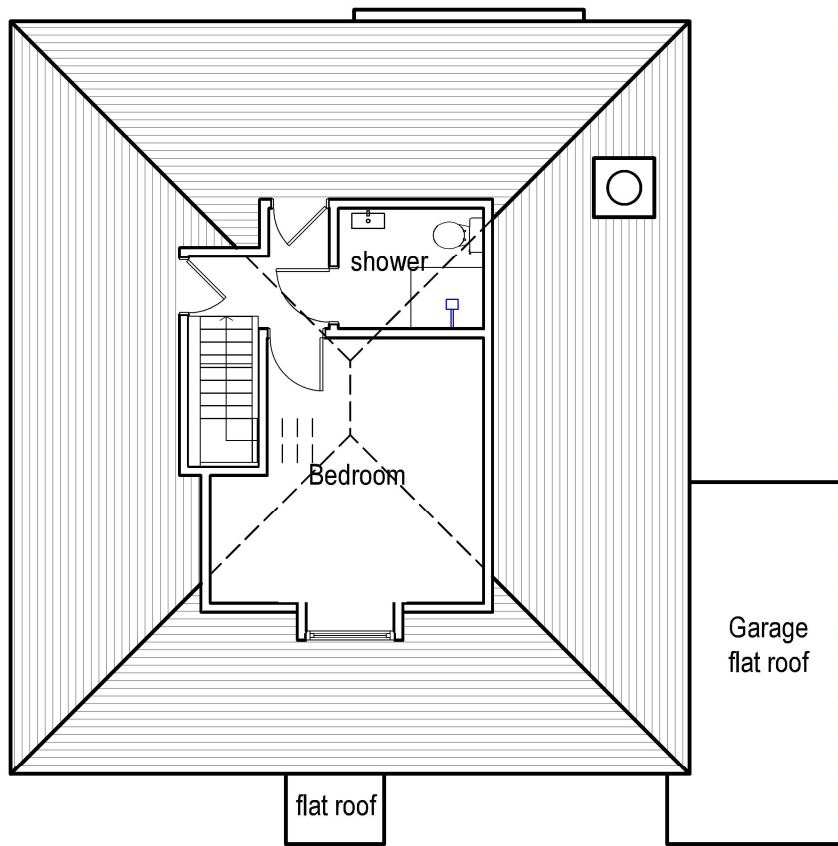

assumed boundary line

4000

Neighbours
extension

Neighbours main house
24 STANLEY ROAD


05

EXG LOFT PLAN
Scale: 1:100

SSK
ARCHITECTS


tel : 0796 222 3141
email : sandeep@sskarchitects.co.uk

scale - 1 : 100 @ A3 assumed boundary line

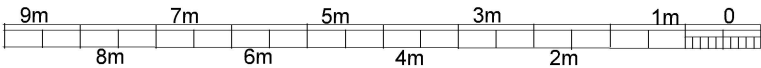

Purpose - Householder planning application

All dimensions to be checked on site. All omissions & discrepancies to be reported to the designer.	PROJECT: 26 Stanley Road, Pinner, HA6 1RG	DATE: 30/01/2026
© SSK architects owns the copyright of this drawing which must not be reproduced in whole or part without the written permission.	DWG NO: EXG LOFT	REVISION: 05

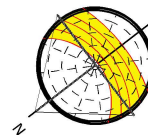

EXISTING