



01 01 EXG ELEV FRONT
Scale: 1:100

Materials

Roof - Dark red/brown roof tiles

Walls - White render

Windows - White UPVc

Doors - White UPVc

RWP & Gutters - Black UPVc




02 02 EXG ELEV REAR
Scale: 1:100



tel : 0796 222 3141
email : sandeep@sskarchitects.co.uk

scale - 1 : 100 @ A3

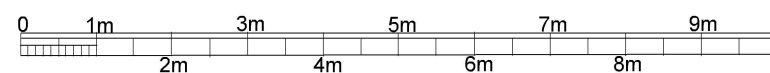

Purpose - Householder planning application

© SSK architects owns the copyright of this drawing which must not be reproduced in whole or part without the written permission.	PROJECT: 26 Stanley Road, Pinner, HA6 1RG	DATE: 30/01/2026
	DWG NO: EXG ELEV 07	REVISION:

EXISTING