


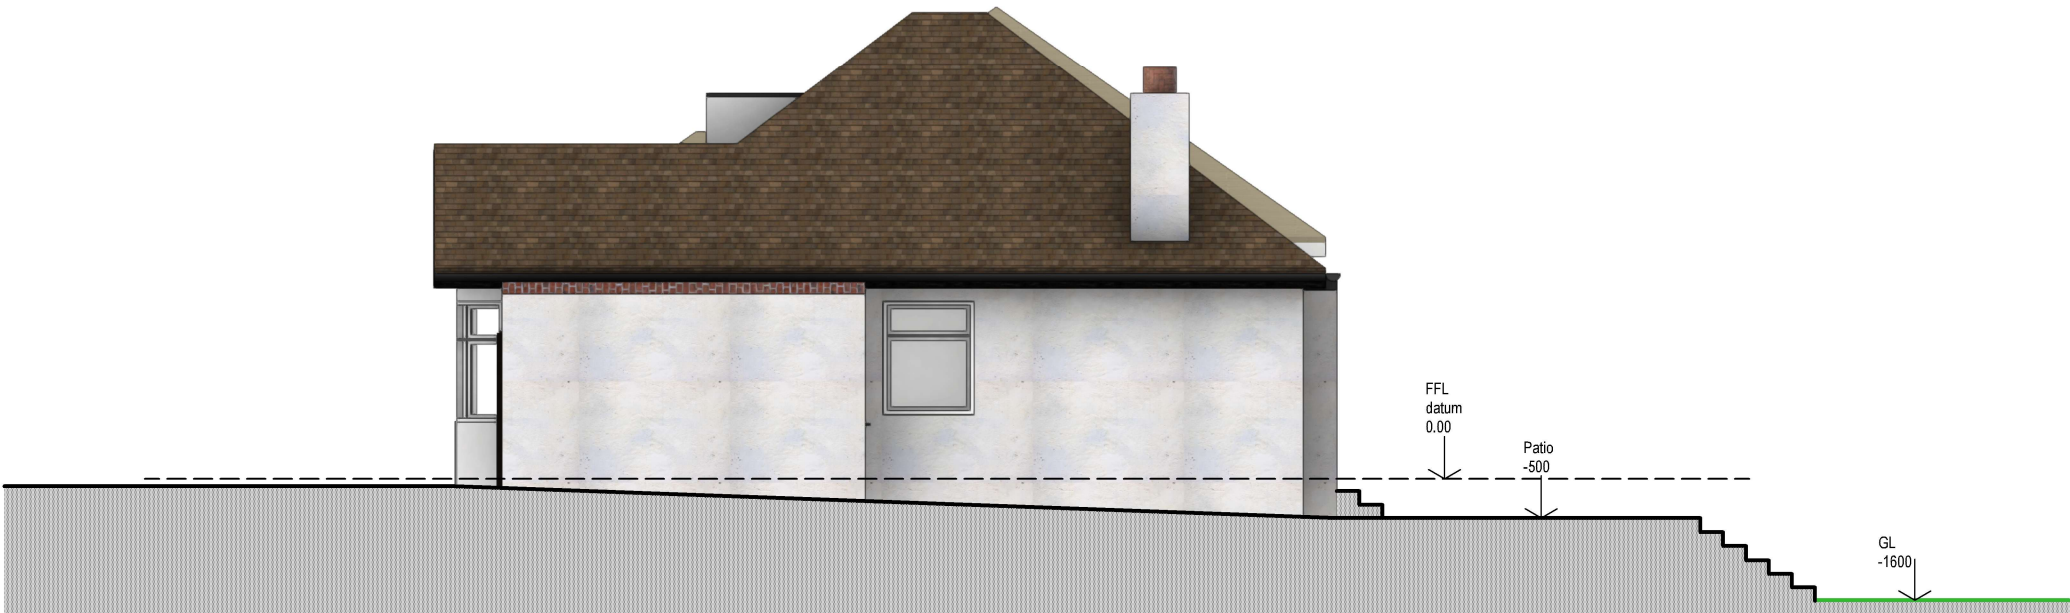

1 01 EXG ELEV SIDE
Scale: 1:100

Materials

Roof	-	Dark red/brown roof tiles	Windows	-	White UPVc
Walls	-	White render	Doors	-	White UPVc
			RWP & Gutters	-	Black UPVc




2 02 EXG ELEV SIDE
Scale: 1:100

EXISTING



tel : 0796 222 3141
email : sandeep@sskarchitects.co.uk

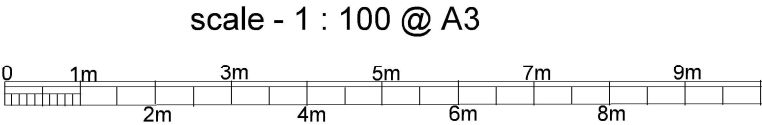

Purpose - Householder planning application

All dimensions to be checked on site. All omissions & discrepancies to be reported to the designer.	PROJECT: 26 Stanley Road, Pinner, HA6 1RG	DATE: 30/01/2026
© SSK architects owns the copyright of this drawing which must not be reproduced in whole or part without the written permission.	DWG NO: EXG ELEV	REVISION: 08