




FRONT VIEW



FRONT VIEW


NOTES :

- Dimensions are not to be scaled from this drawing by contractors. The contractor is requested to check all dimensions before the work started.
- Report any discrepancies to the client or architect before undertaking the work described in the drawings.
- Dimensions are approximate site dimensions and are to be verified by the contractor on site before any fabrication/site works i.e foundations etc occur
- Contractor is responsible for all temporary propping to existing structure

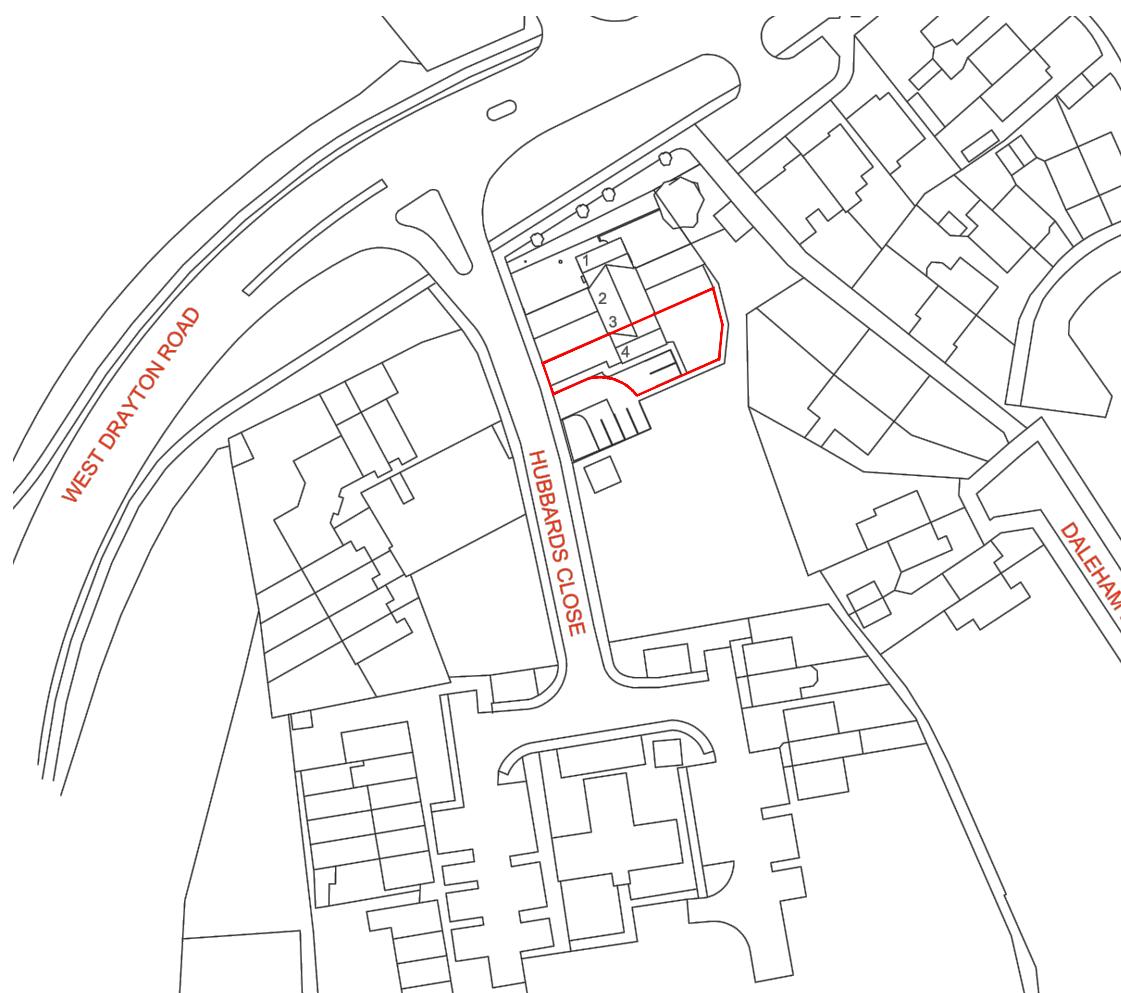


01 - OS MAP

SCALE 1:125

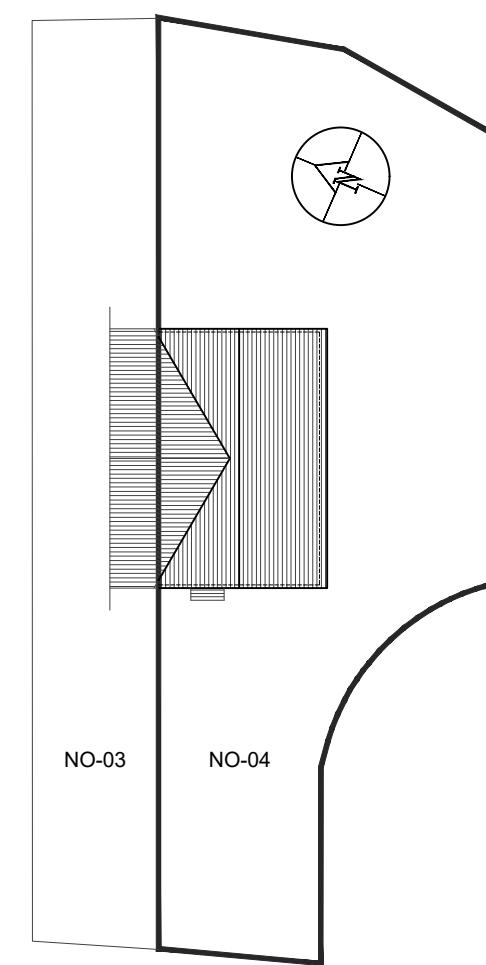

02- EXISTING BLOCK PLAN

SCALE 1:250

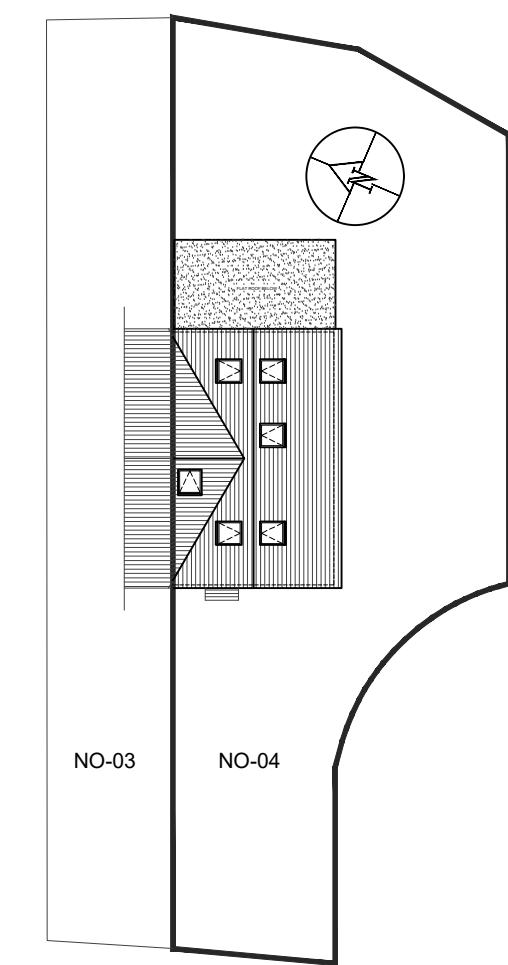

03- PROPOSED BLOCK PLAN

SCALE 1:250

HOUSE HOLDER **APPLICATION**

DE ARCHITECTURAL CONSULT.LTD
M: 07824773079,7869580774
E: design.endeavour@gmail.com

04 HUBBARDS CLOSE
HILLINGDON UB8 3HB

OS MAP & BLOCK PLANS

Scale As shown@A3	Drawn TA	Approved	Date APR -25
Job No. DAC-289/24	Drawing No. PH-04HC-01		Rev. -