



01 - OS MAP




FRONT VIEW




FRONT VIEW

- Dimensions are not to be scaled from this drawing by contractors. The contractor is requested to check all dimensions before the work started.
- Report any discrepancies to the client or architect before undertaking the work described in the drawings.
- Dimensions are approximate site dimensions and are to be verified by the contractor on site before any fabrication/site works i.e foundations etc occur
- Contractor is responsible for all temporary propping to existing structure

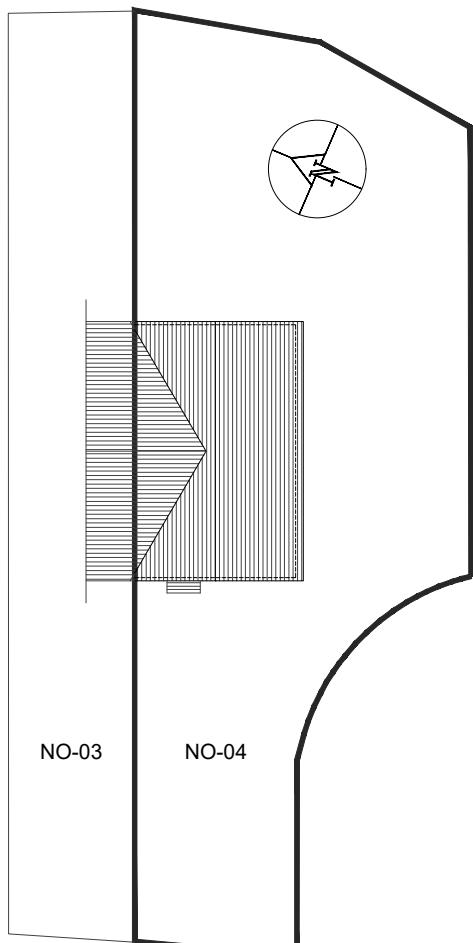


02- EXISTING BLOCK PLAN

SCALE 1:250

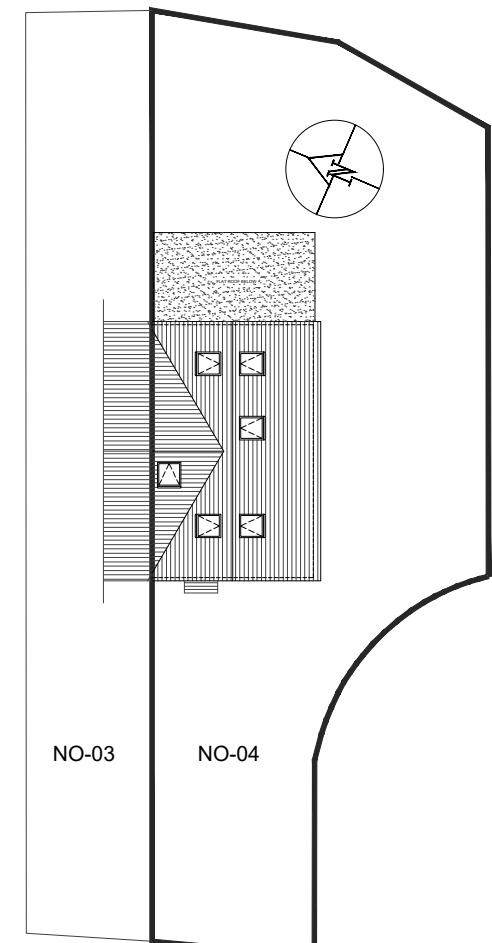

03- APPROVED BLOCK PLAN

SCALE 1:250

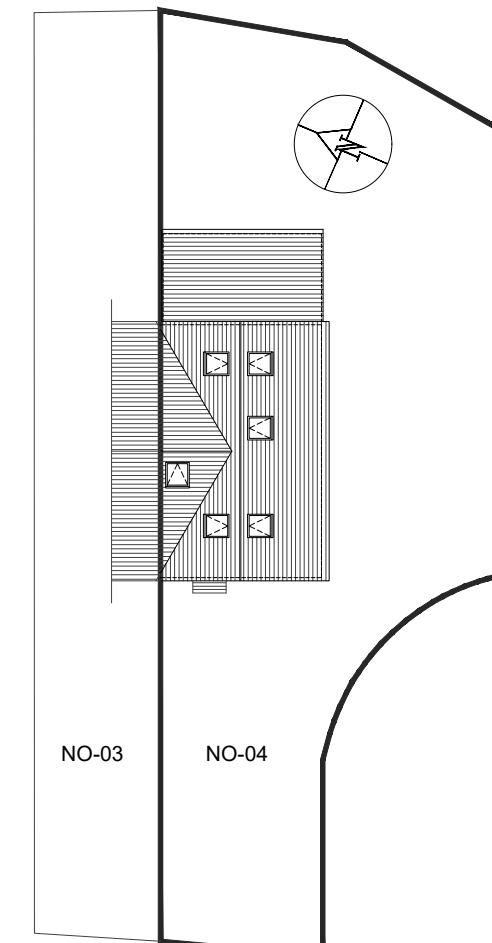

04- PROPOSED BLOCK PLAN

SCALE 1:250

HOUSE HOLDER **APPLICATION**

DE ARCHITECTURAL CONSULT.LTD
M: 07824773079, 7869580774
E: design_and_develop@gmail.com

E: design.endeavour@gmail.com

04 HUBBARDS CLOSE
HILLINGDON UB8 3HB

OS MAP & BLOCK PLANS			
Scale	Drawn	Approved	Date
As shown@A3	AS		SEP-25
Job No.	Drawing No.	Rev.	
DAC-289/24	PH-04HC-01	-	