

NOTES

KEY

■ Neighbouring context - - - Boundary line



Revision

Rev	Notes	Date
A	Planning Issue	16/04/2025

RESi
Grow your home

Job Title
Proposed ground floor rear
extension, internal alterations
and all associated works at 33
Coniston Gardens, HA5 2JJ


Drawing Status
Planning Drawings

Client
Jo Suckling


Drawing Title	Block Plans
Scale 1 : 200 @ A3	Drawn AR

Date Apr 2025	Checked IG
------------------	---------------

Drawing No. B295526-3000	REV A
-----------------------------	----------

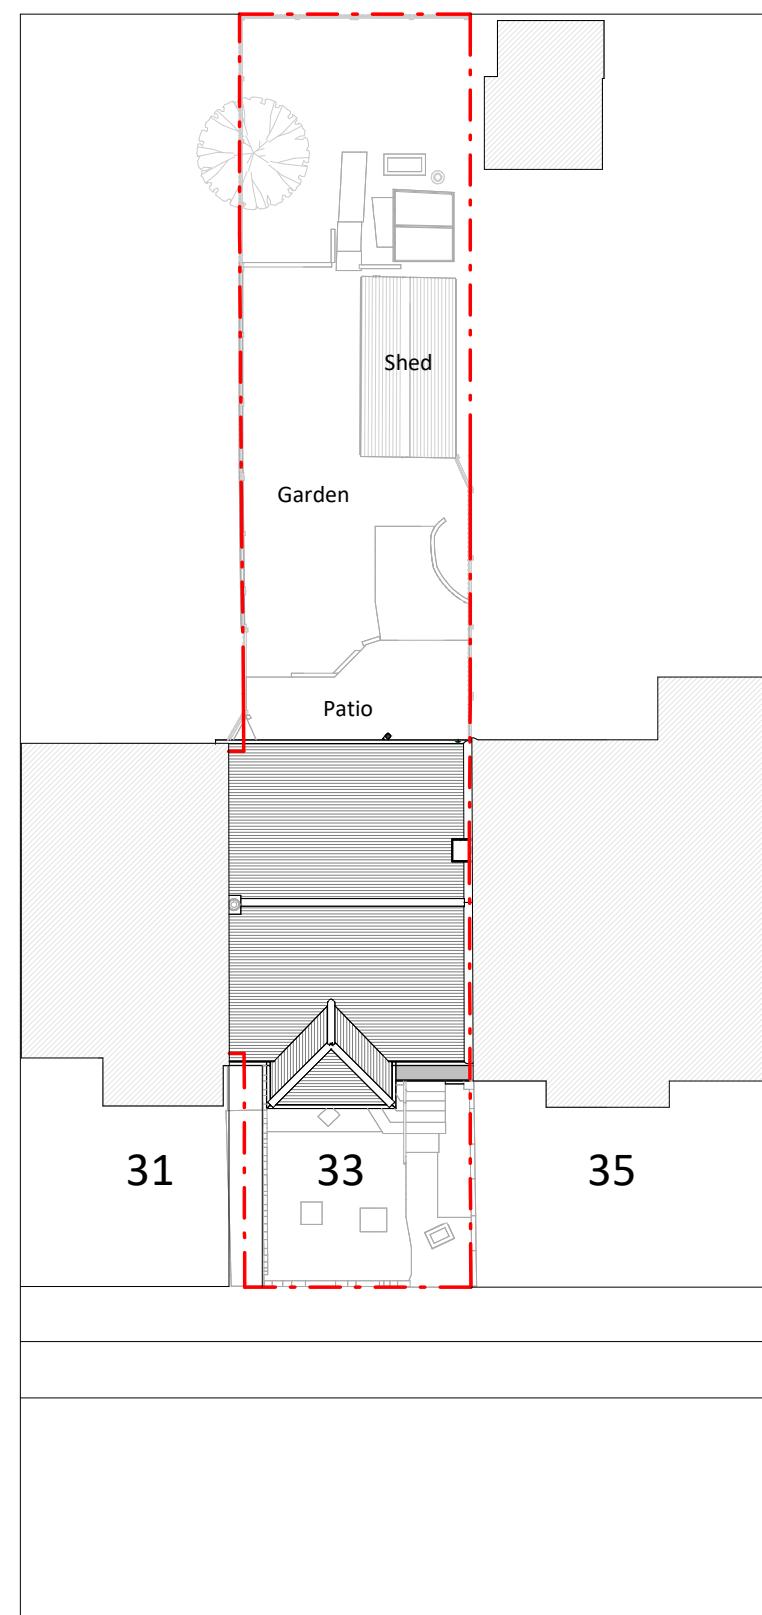

Existing Block Plan

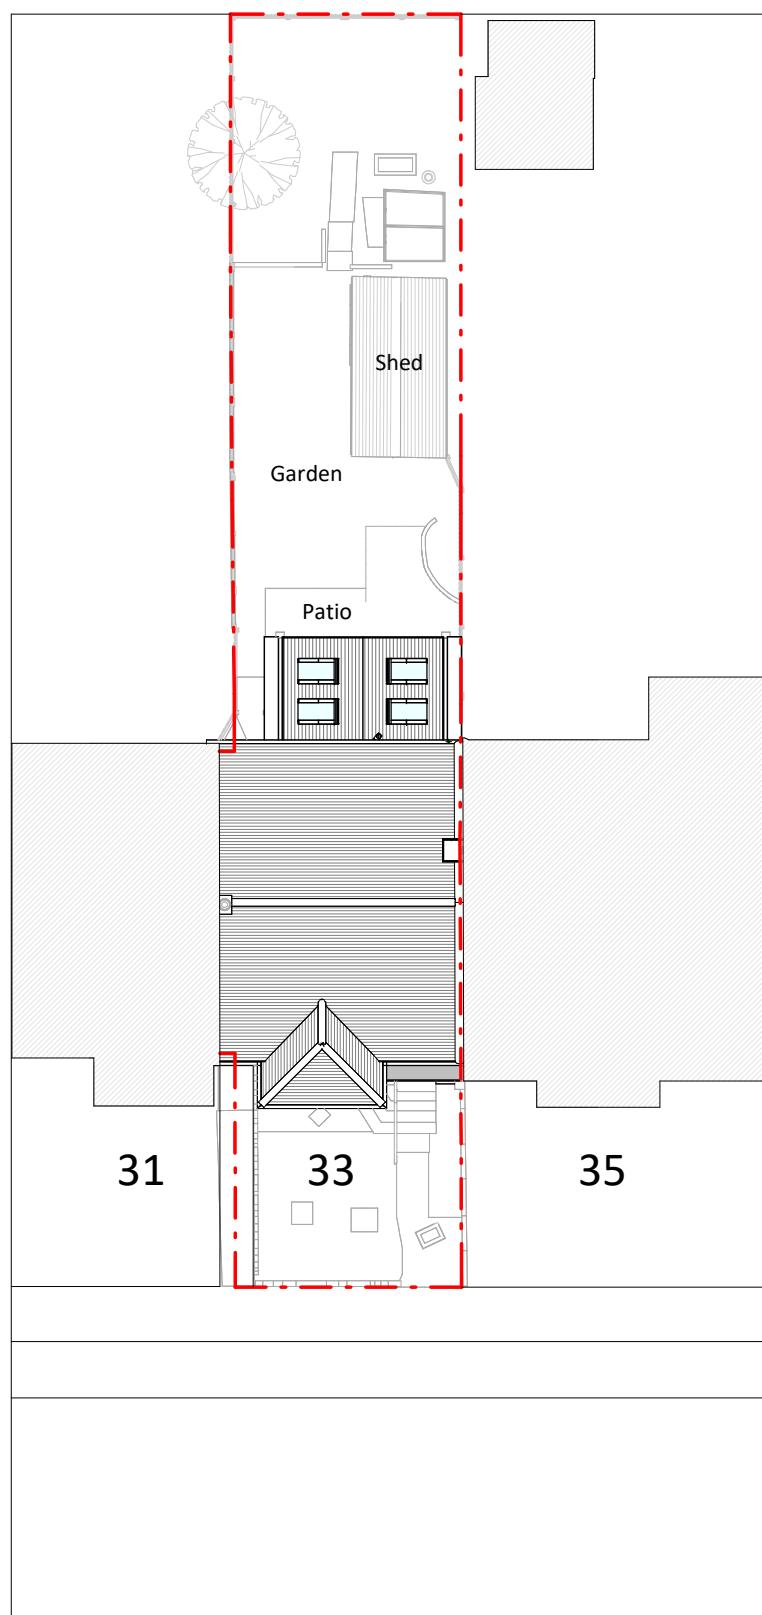

Proposed Block Plan

2 0 2 4 6 8 10
SCALE 1:200
m