


**PROPOSED FRONT ELEVATION
1:50**

50

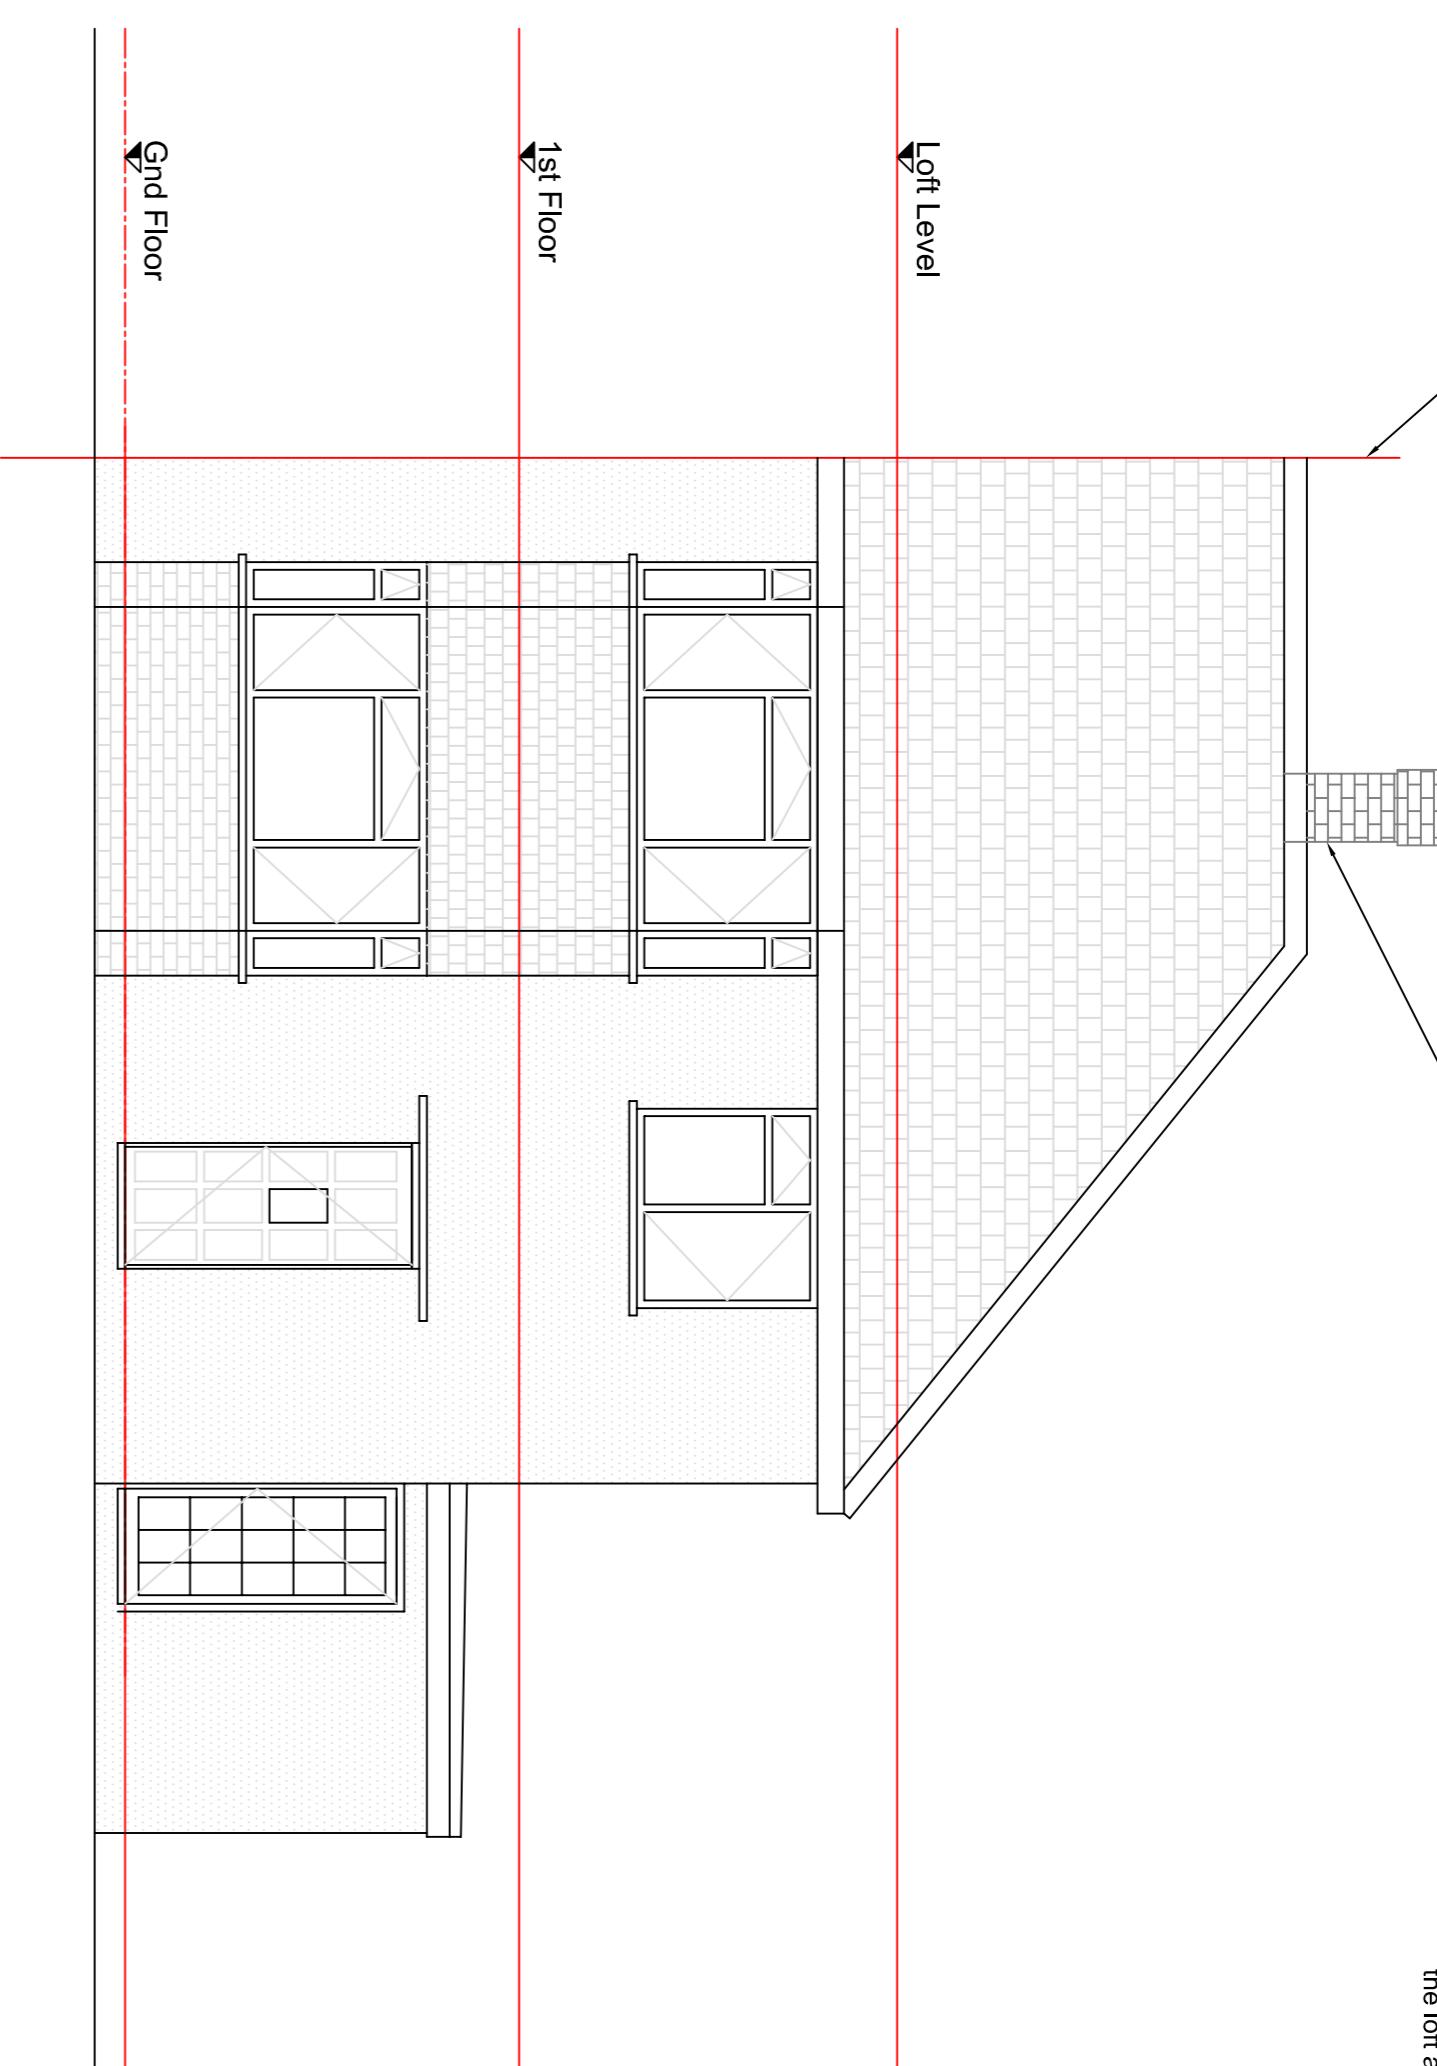


— The chimney shall be completely removed both in the loft and above the roof. The roof shall be made good as necessary.

10

PROPOSED REAR ELEVATION
1:50

150

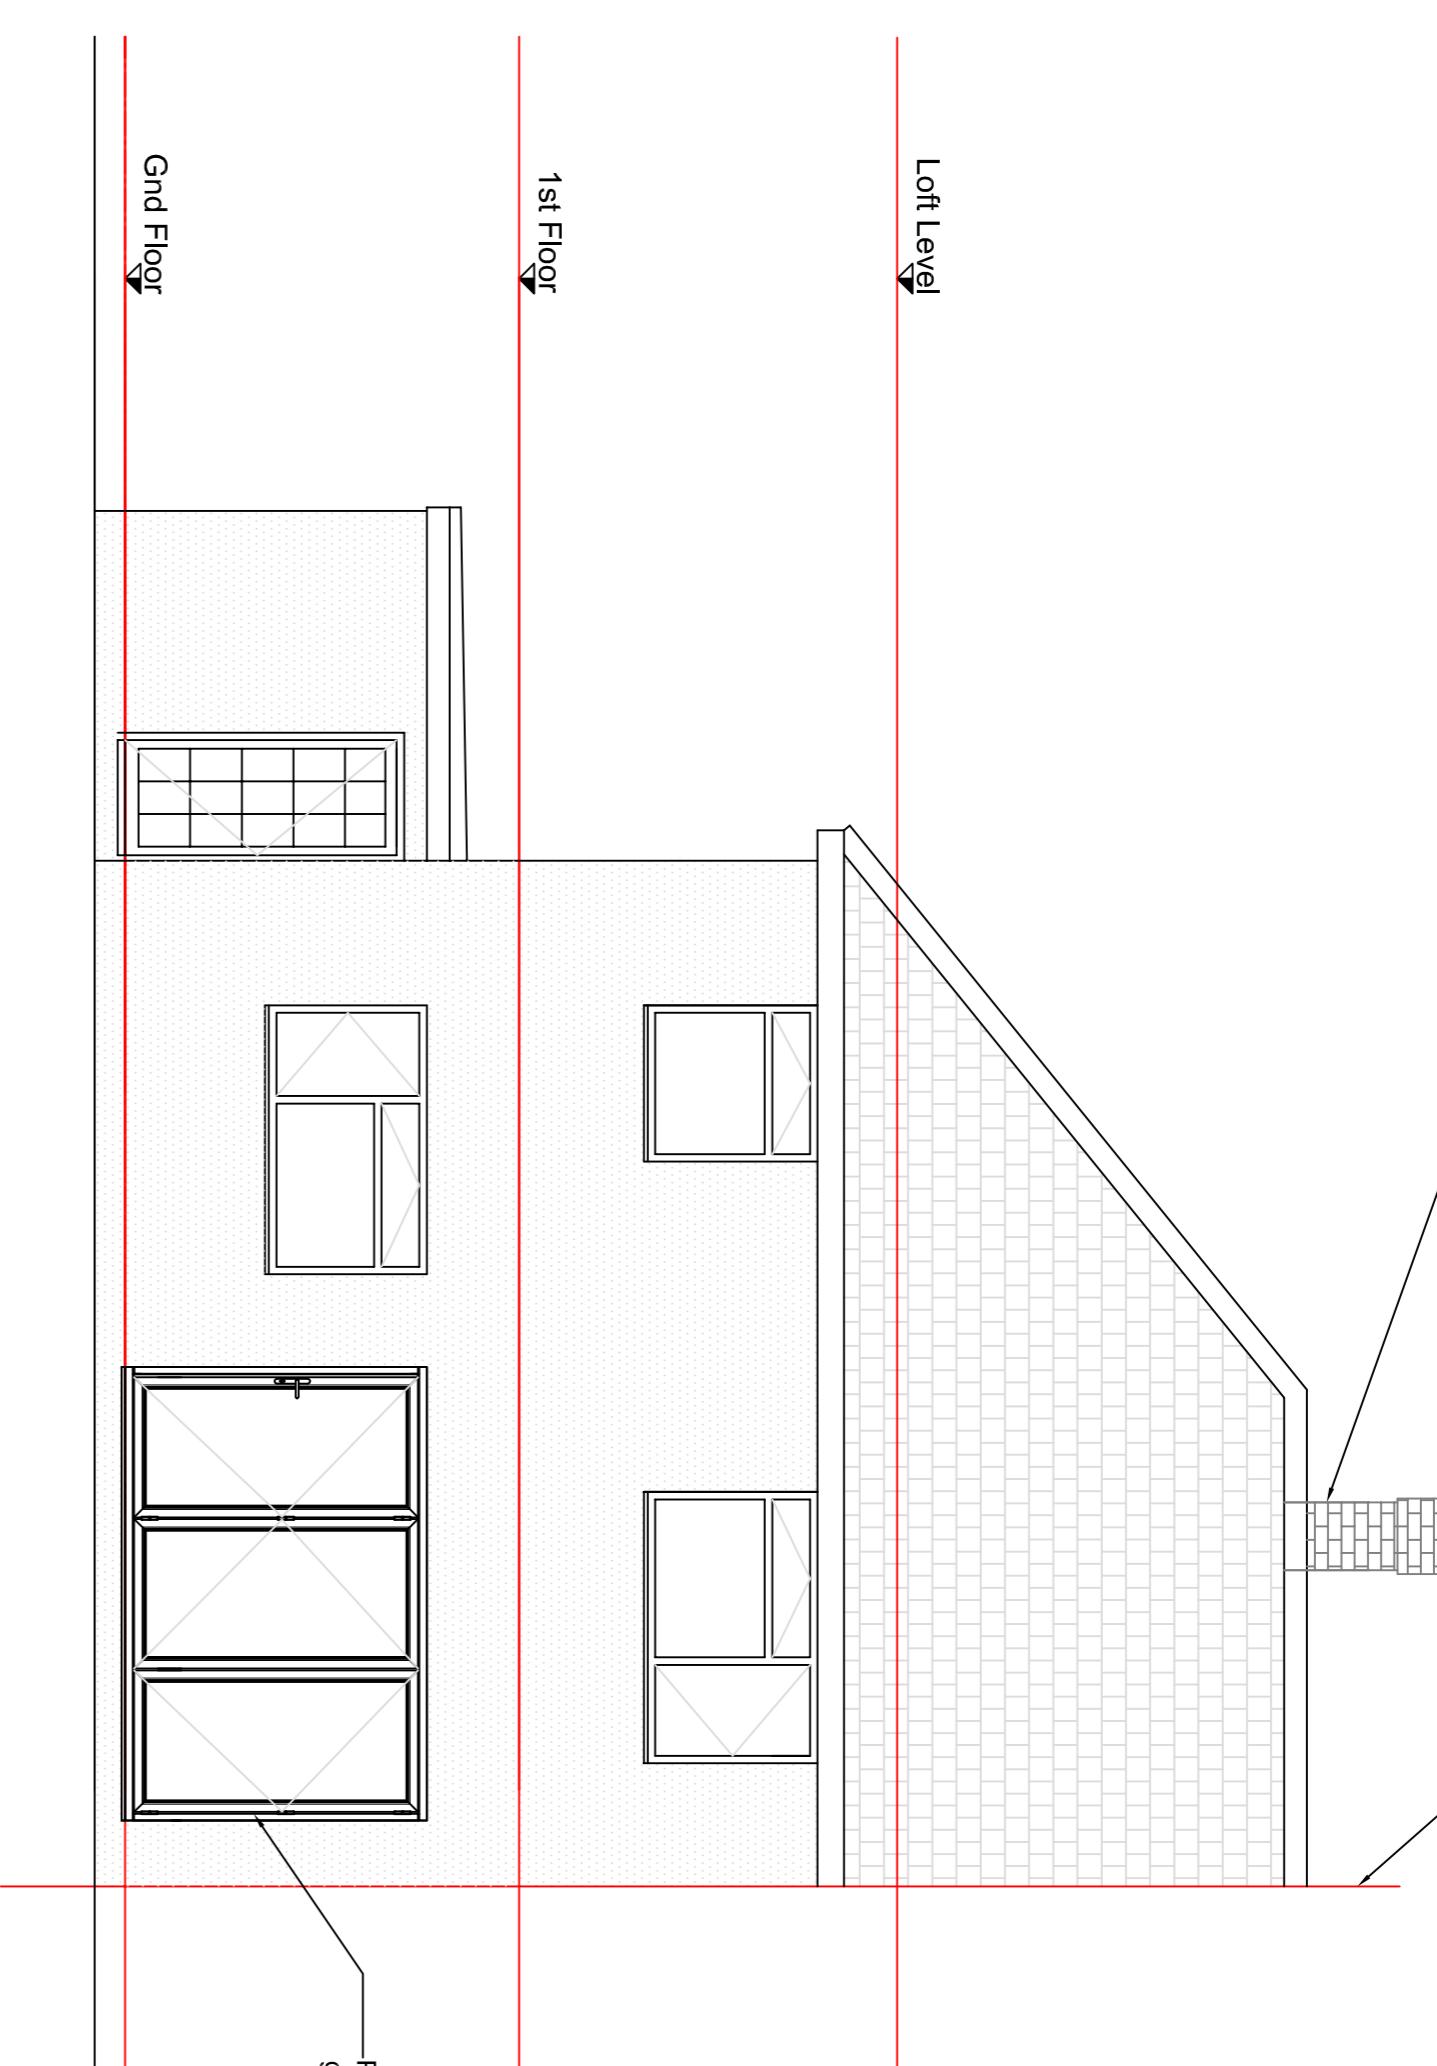


—Proposed white colour double glazed PVCu bi-fold doors

CONSTRUCTION NOTE

**PROPOSED SIDE ELEVATION
1:50**


50

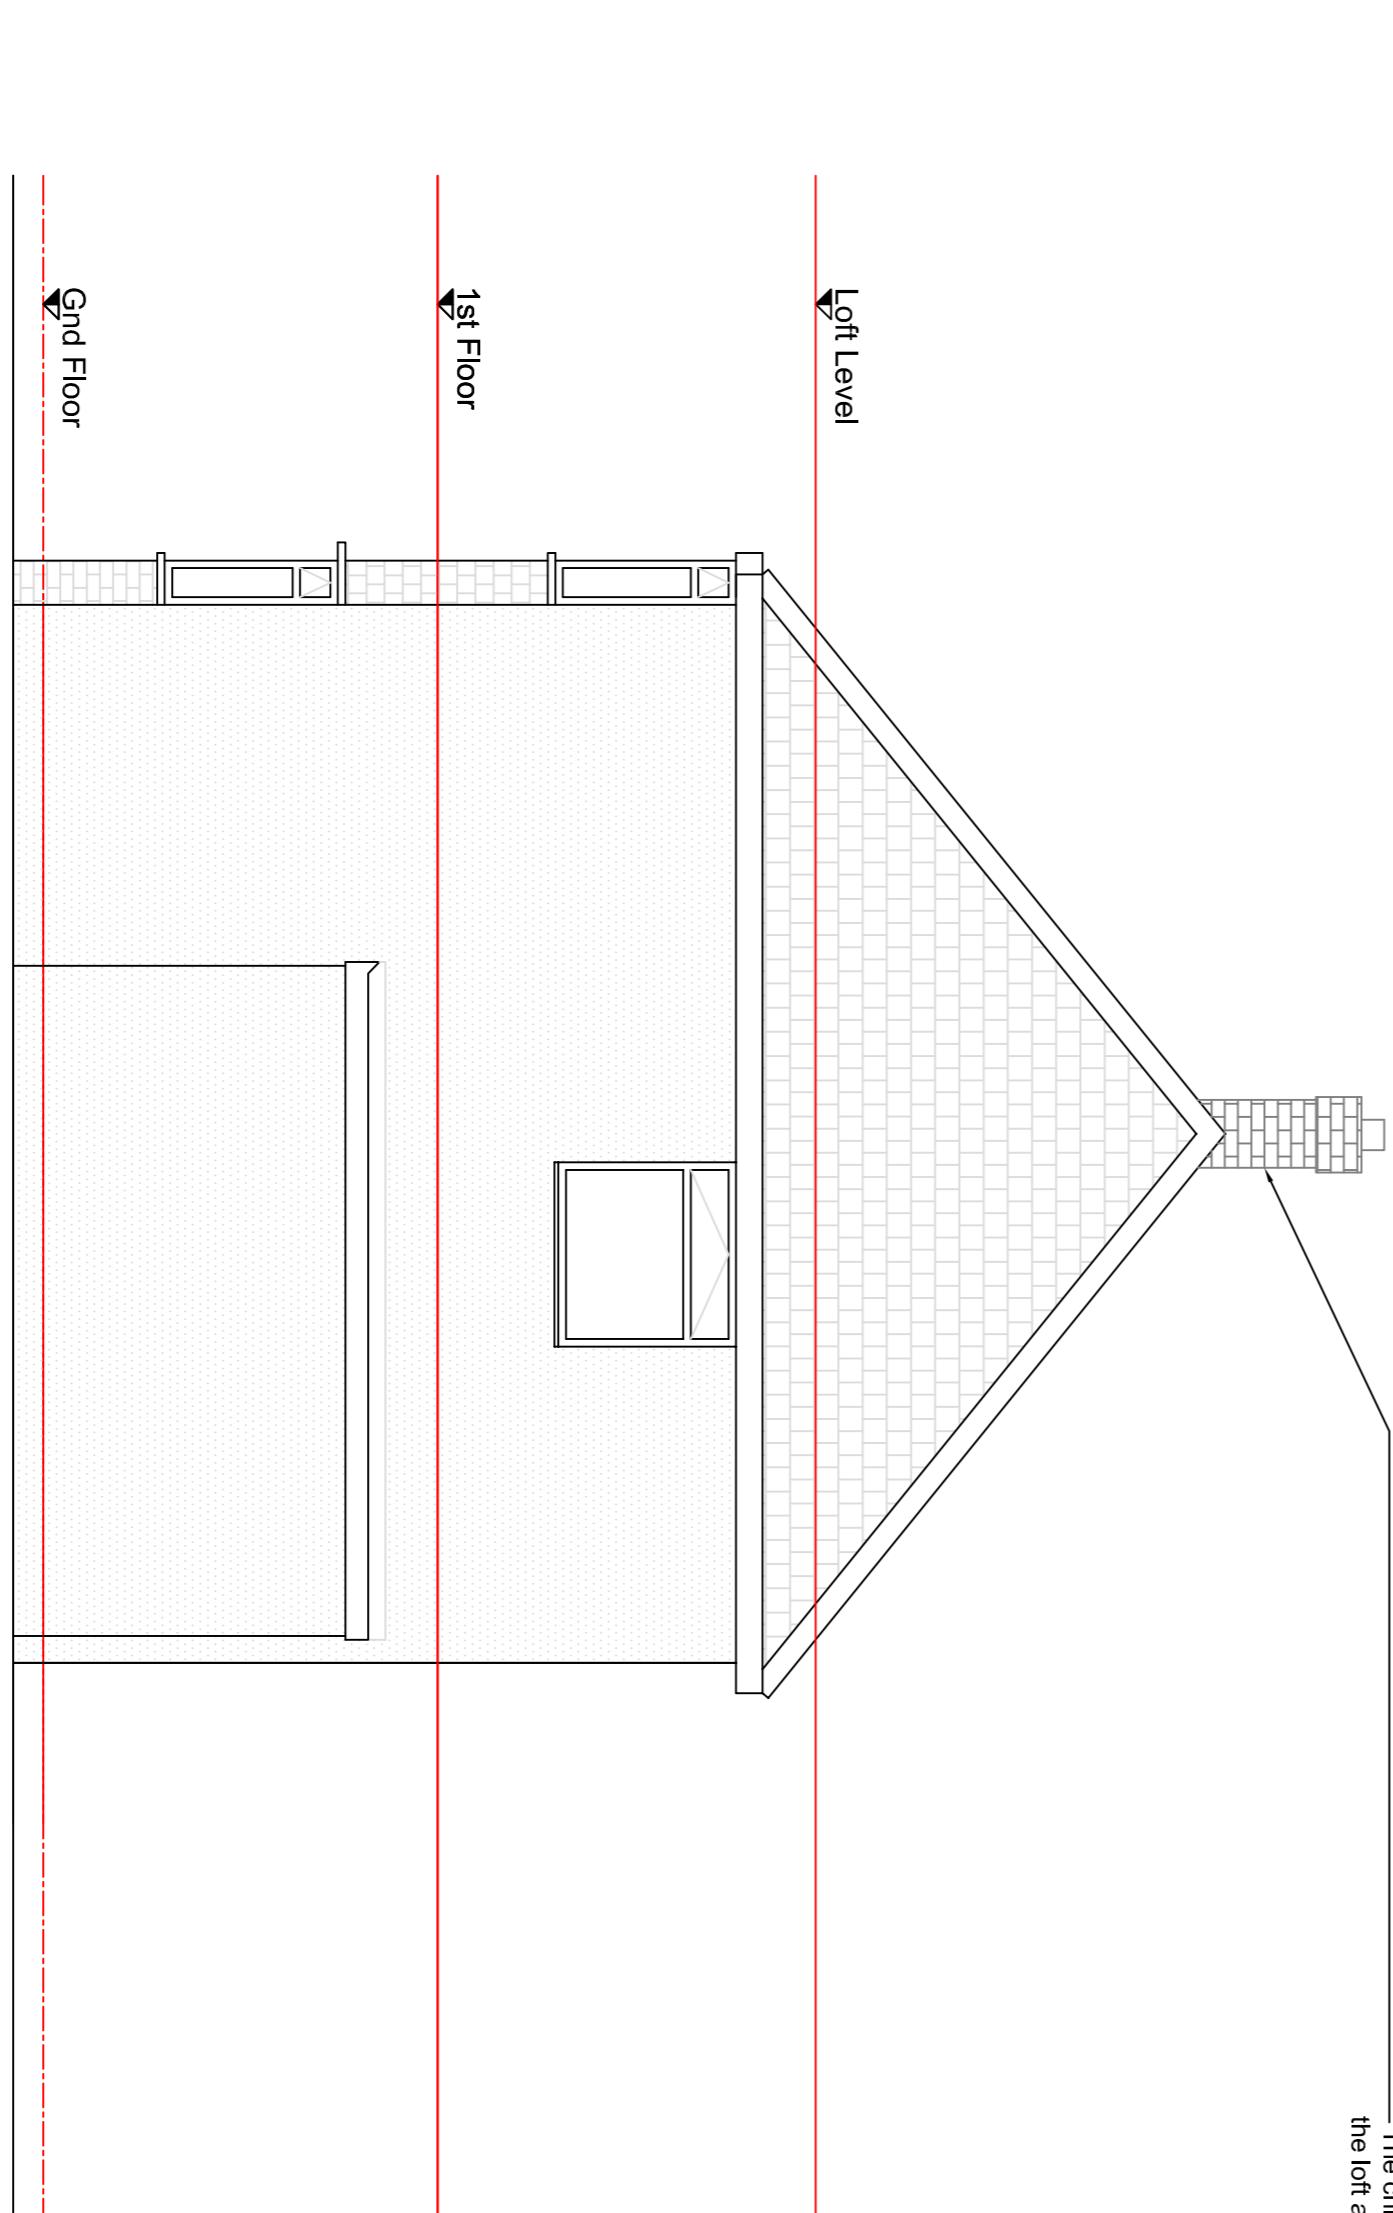

The chimney shall be completely removed both in the loft and above the roof. The roof shall be made good as necessary.

**PROPOSED SIDE ELEVATION
1:50**

150

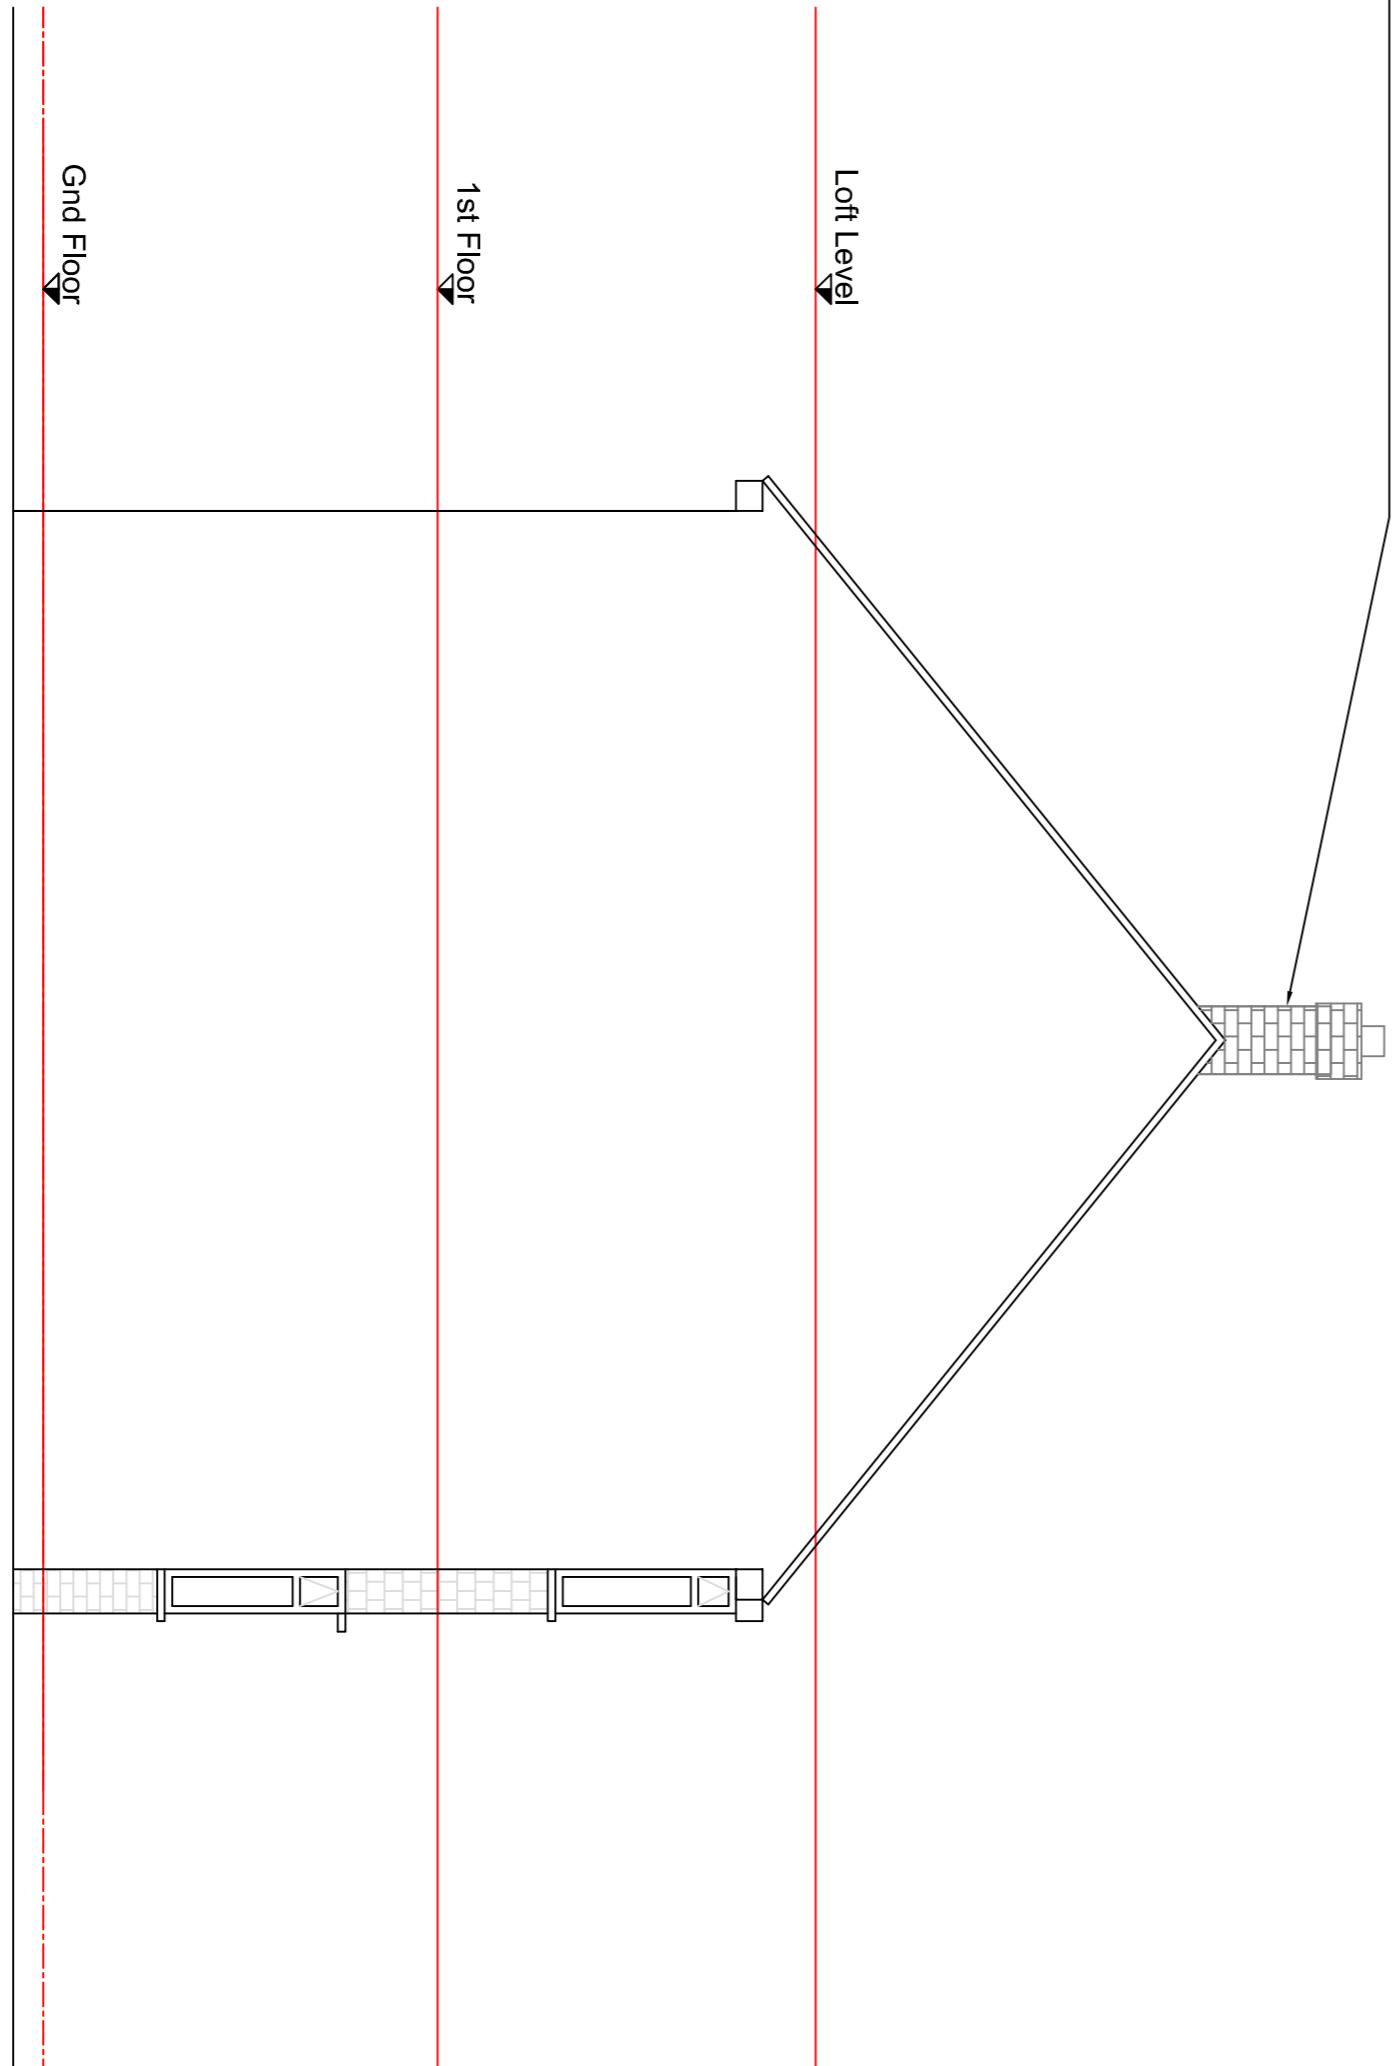

1