



THIS DRAWING IS ISSUED BY RENNO GROUP PROJECTS ONLY. ANY DIMENSIONS SHOWN
FROM THE DRAWING SHOULD BE TAKEN AS INDICATED AND APPROVED. ANY CHANGES
SHOULD BE MADE TO THE DRAWING TO REFLECT THE ACTUALITY OF THE WORKING DRAWING AND PROJECT
CONSTRUCTION. RENNO GROUP.

LEGEND:

CONSTRUCTION NOTES:

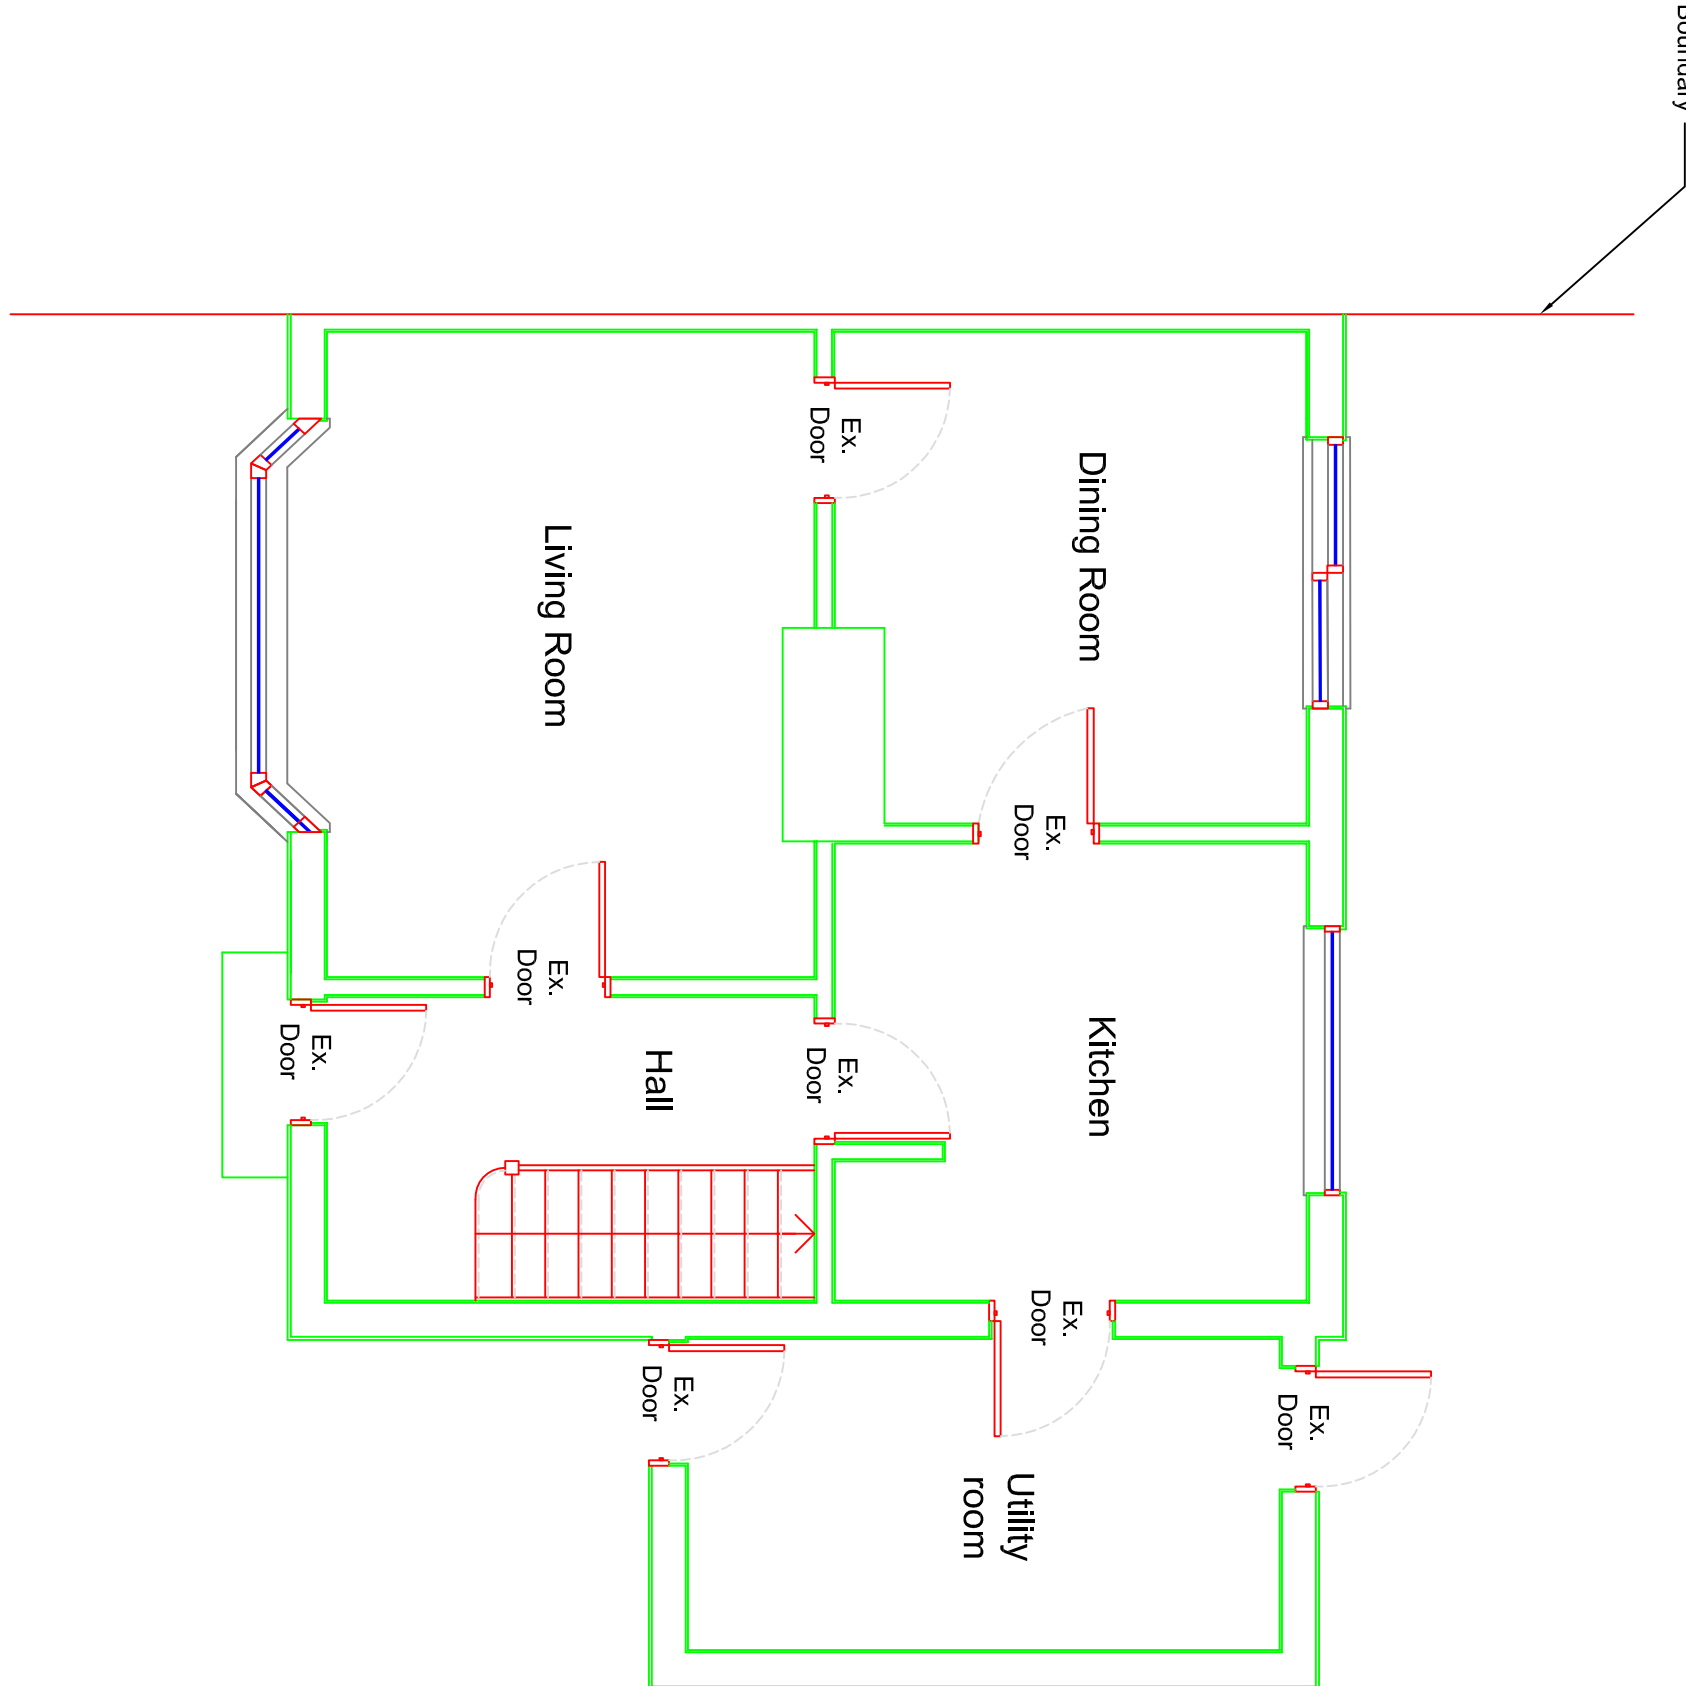

EXISTING GROUND FLOOR PLAN
1:50

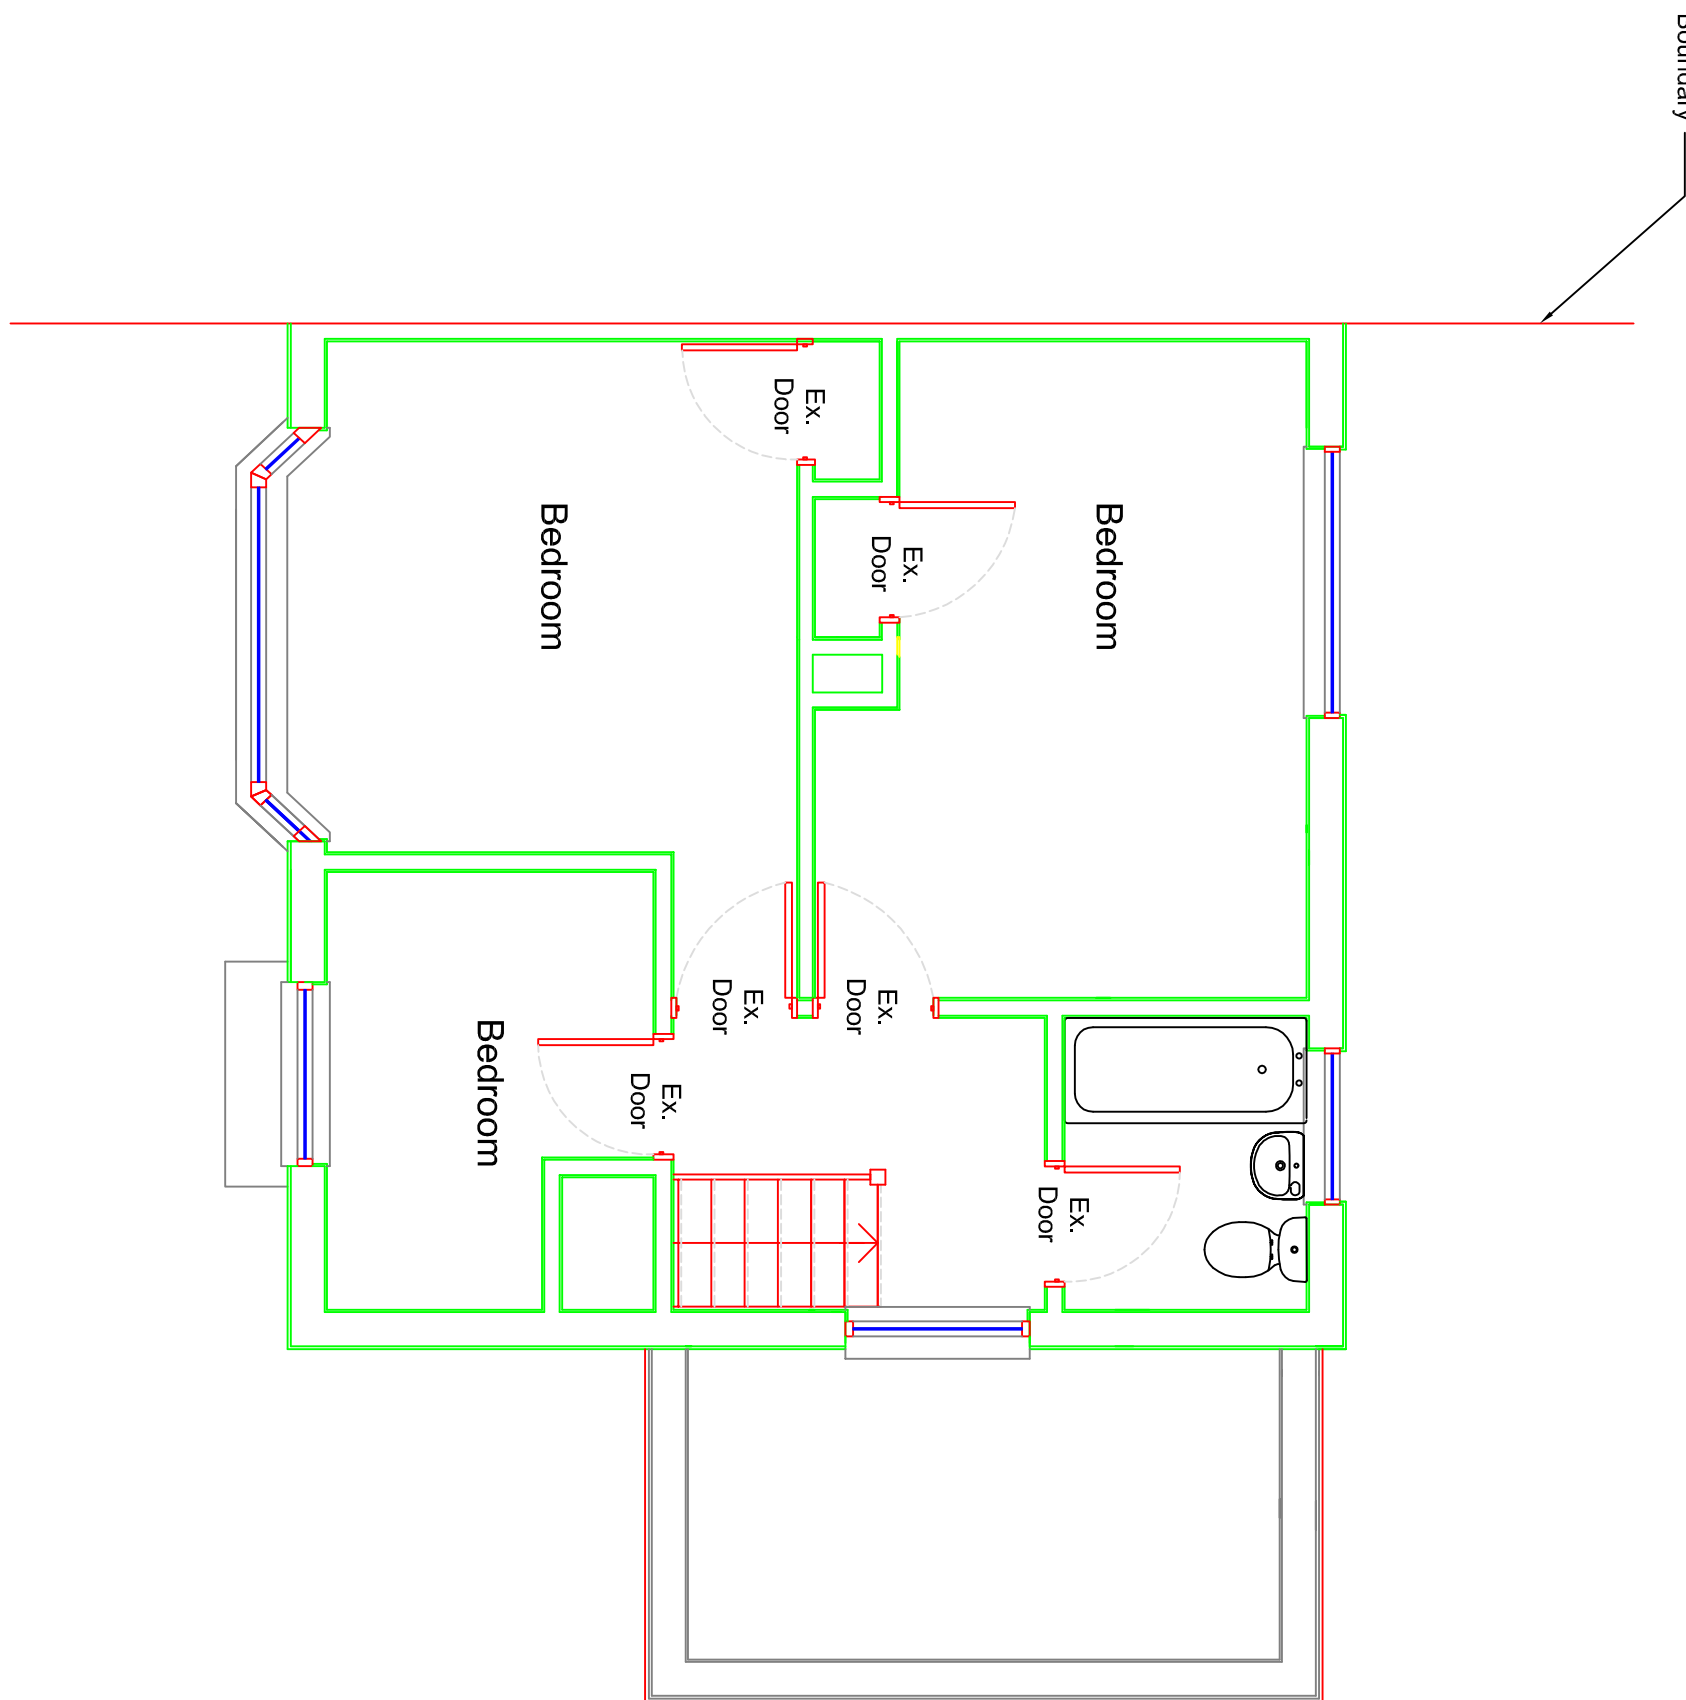

EXISTING FIRST FLOOR PLAN
1:50



rev.	description	date
------	-------------	------

-	-	-
-	-	-
-	-	-
-	-	-
-	-	-

Project	1 RUTTERS CLOSE, WEST DRAYTON, MDDX., UB7 9AL
---------	--

Title	EXISTING GROUND AND FIRST FLOOR PLANS
-------	--

Client	Mrs. T. Punitharajah
--------	----------------------

Scale	1	50	19	04	25
-------	---	----	----	----	----

Draw. No.	1617	A1	SU01	-
-----------	------	----	------	---

RENNO GROUP PROJECTS	8 HALL TOWN ROAD, UDENBOROUGH, UD8 3AU	T: 01895 431 868 M: 07548 862 875 E: info@renno.co.uk
----------------------	--	---