


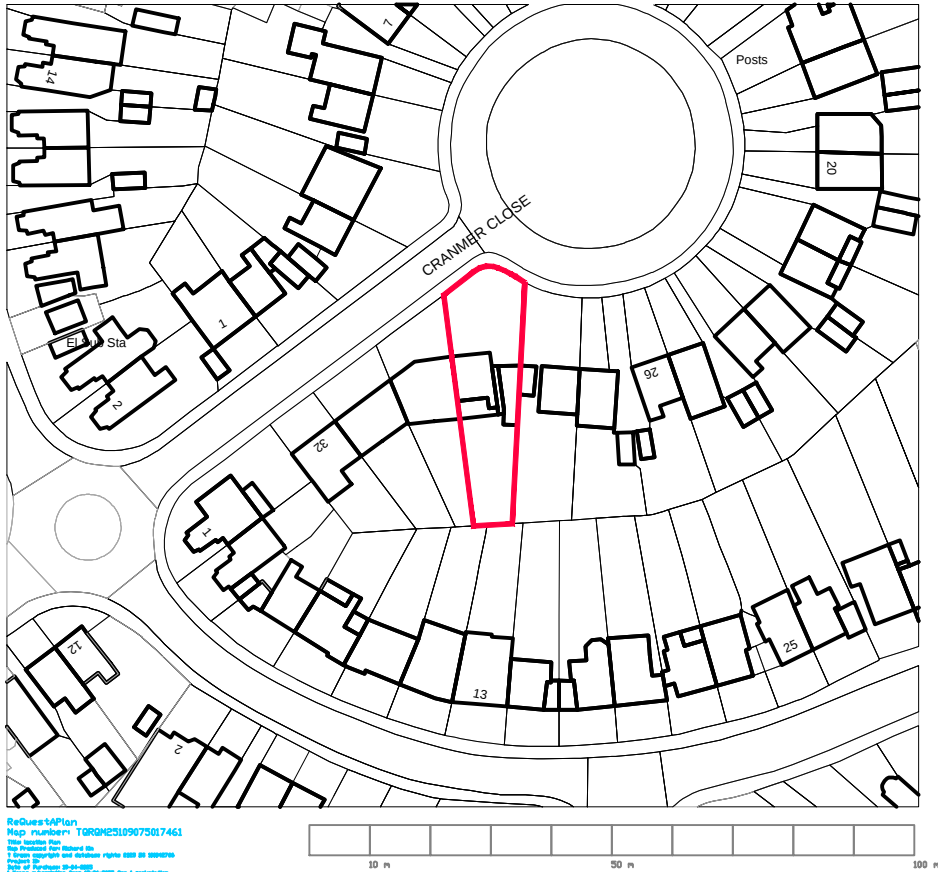

LOCATION PLAN

SCALE 1:1250

Project: PROPOSED HOUSE EXTENSION
29 CRANMER CLOSE
RUISLIP

Title: LOCATION PLAN

Scale: 1:1250 at A4 Drawing No: 406/101