
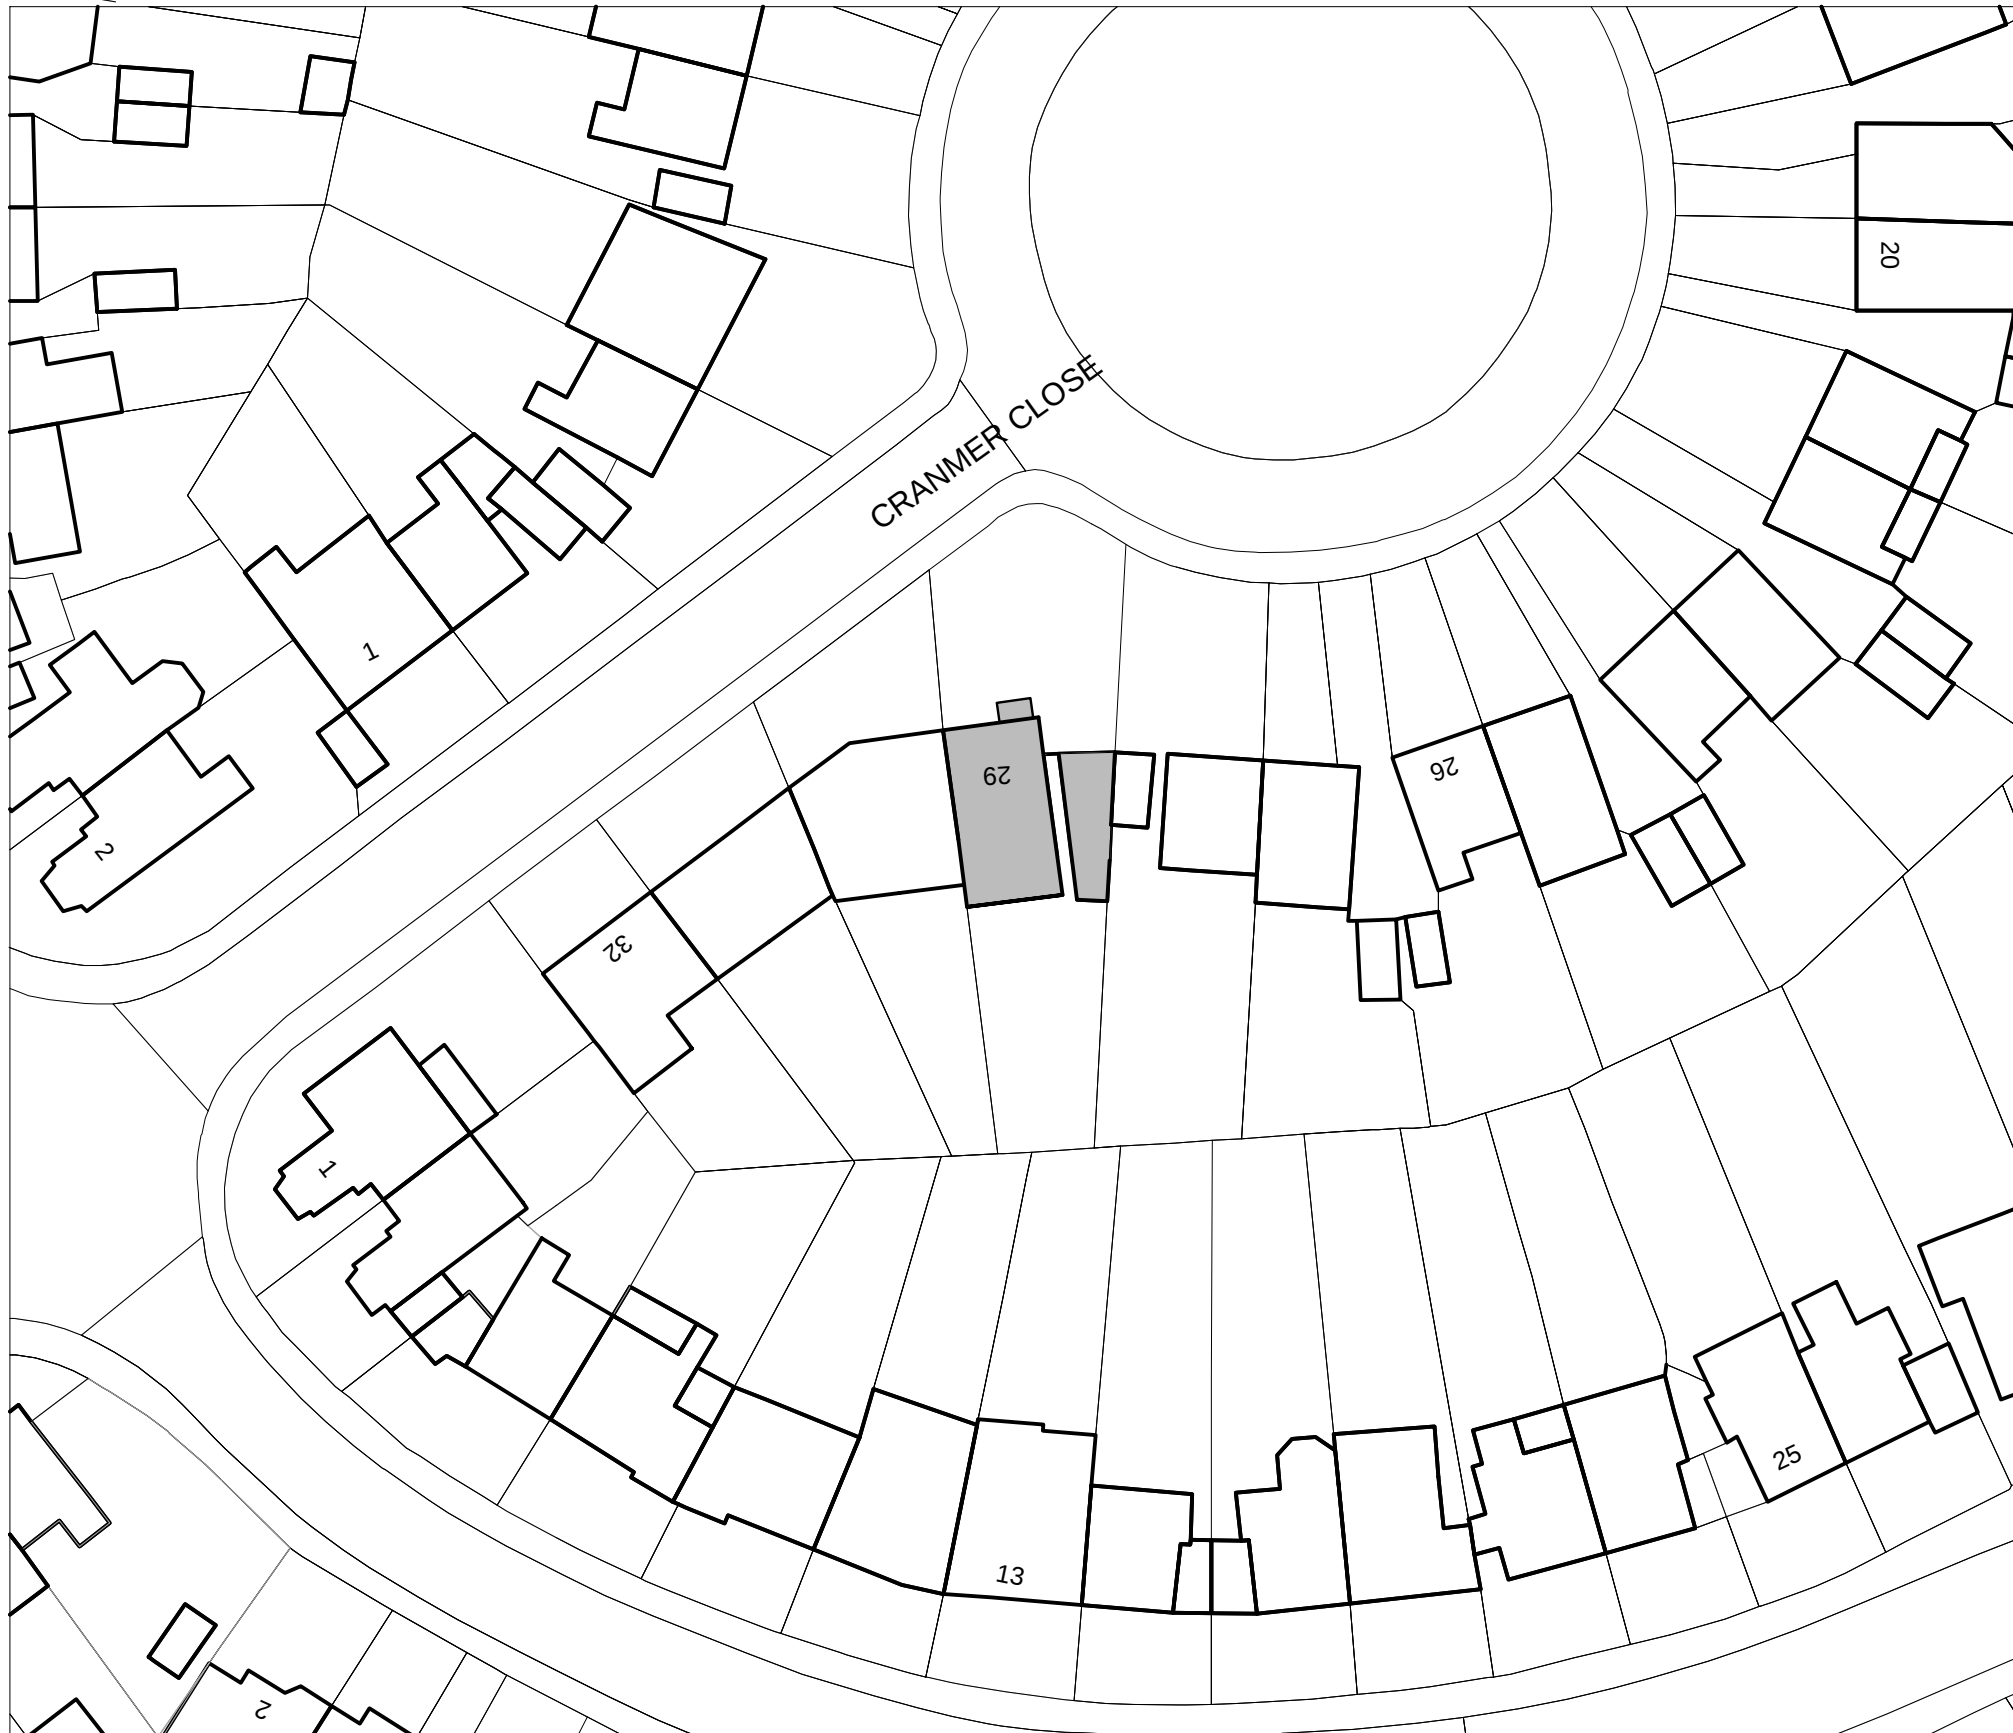


BLOCK PLAN scale 1:500

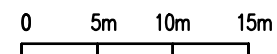

Project: PROPOSED HOUSE EXTENSION
29 CRANMER CLOSE
RUISLIP

Title: BLOCK PLAN

Scale: 1:500 at A3 Drawing No: 406/102