

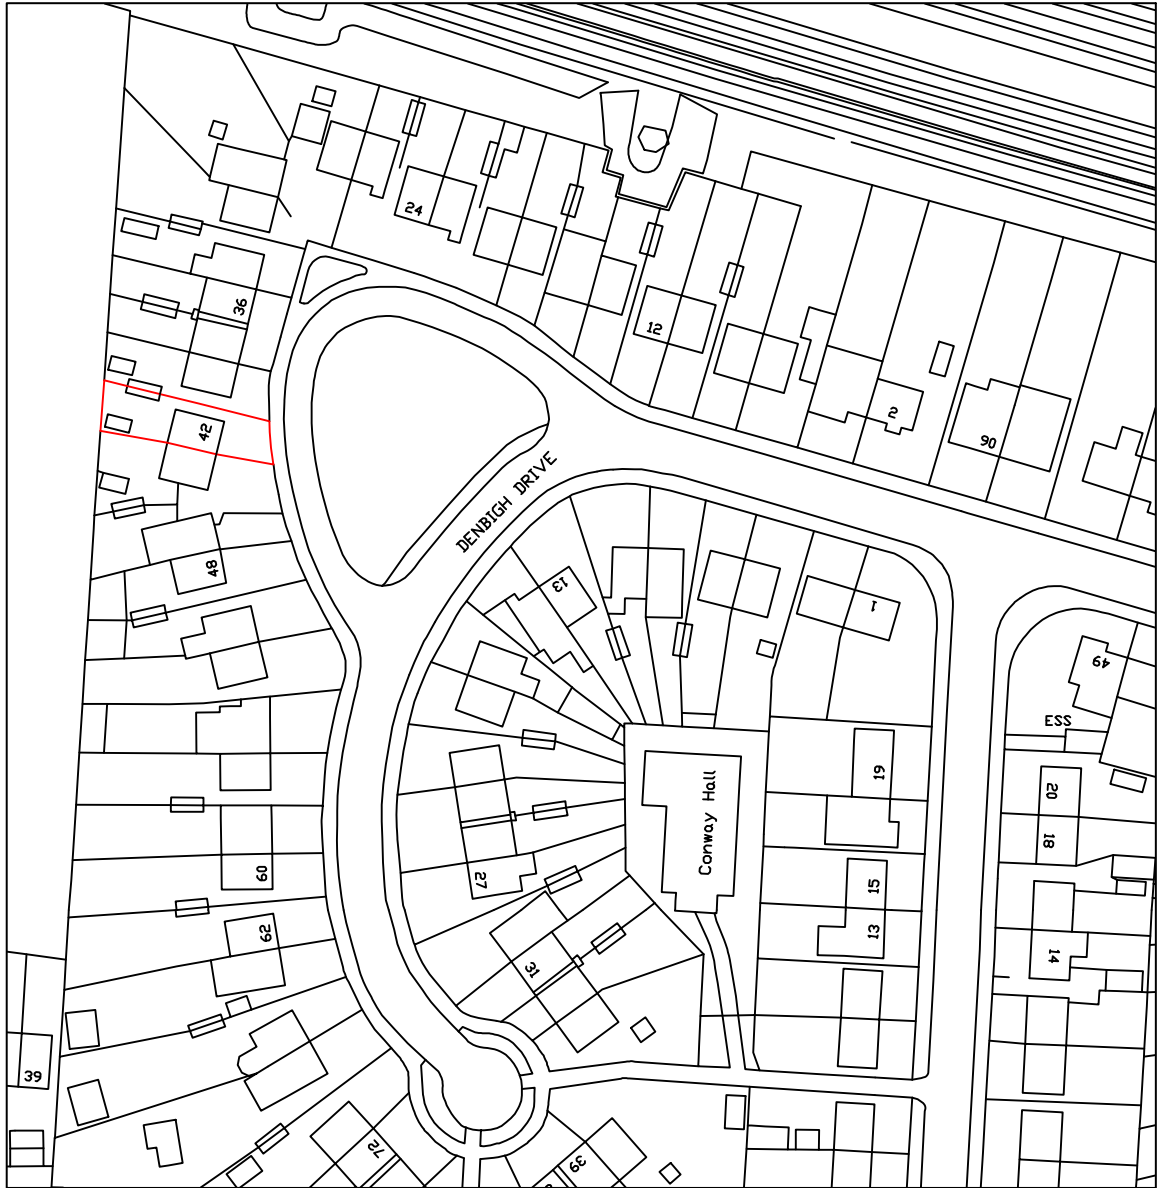



Note:
The materials used in any exterior work shall be of a similar appearance to those used in the construction of the exterior of the existing dwellinghouse

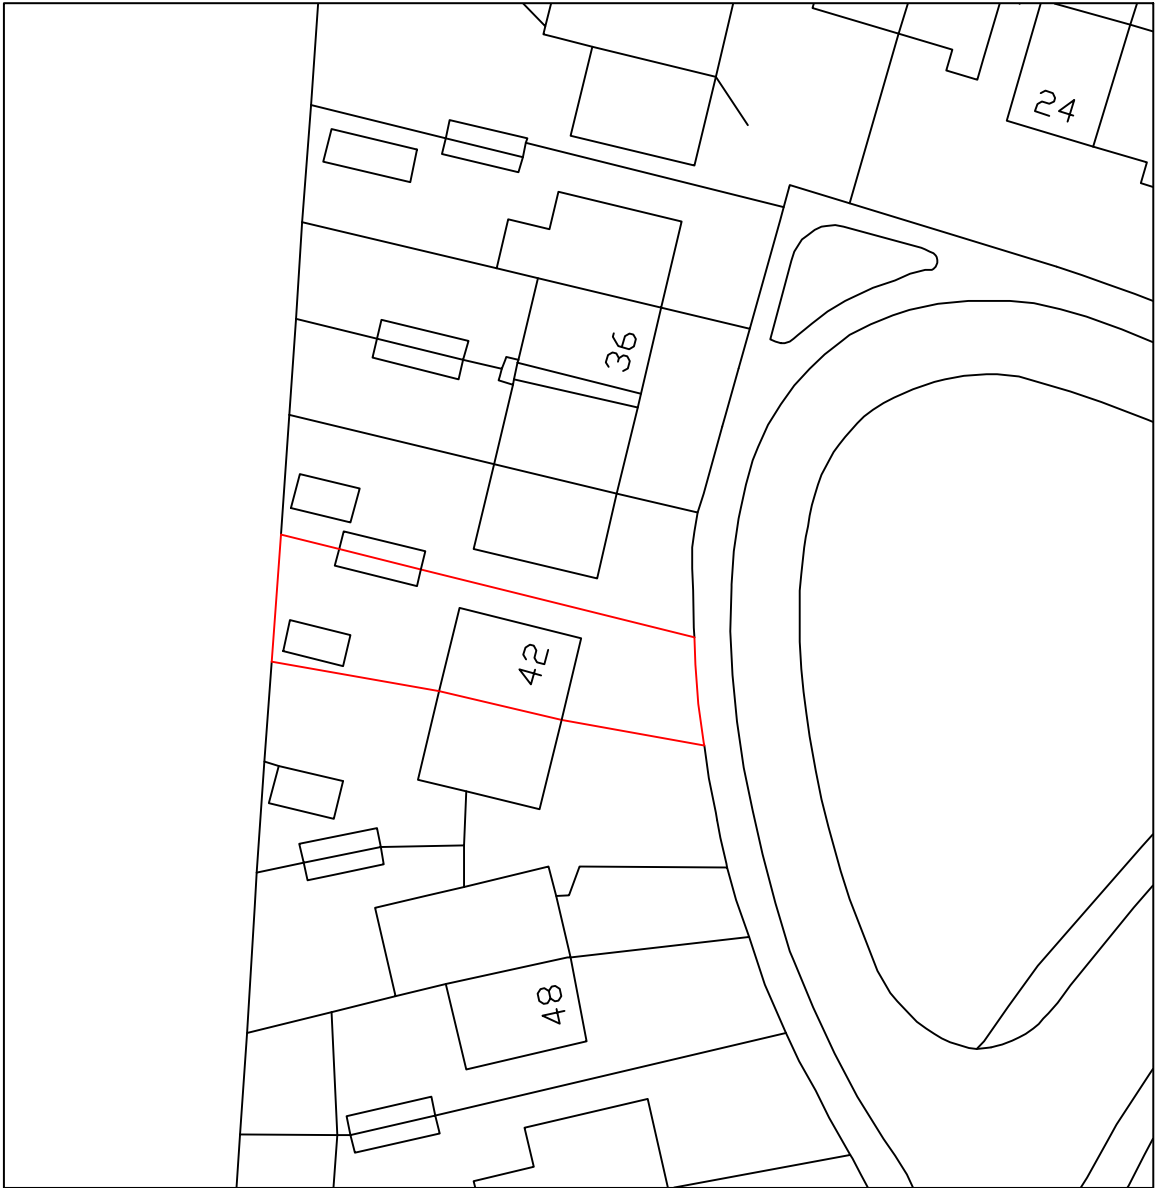

Location Plan
Scale 1:1250

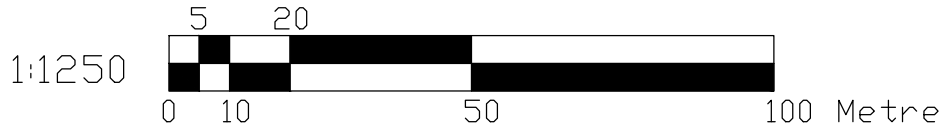

Block Plan
Scale 1:500

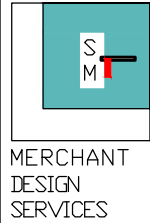

Dimensions to be verified on site
DO NOT SCALE FROM THIS DRAWING.
Any areas indicated on this drawing are for guidance only.
No responsibility is taken for their accuracy.


This drawing is the property of **SADIQ MERCHANT**
Copyright is reserved by them and the drawing is issued on the condition that it is not copied, reproduced, retained or disclosed to any unauthorised person, either wholly or in part without the consent in writing of **SADIQ MERCHANT**

34 Channel Close, Hounslow, Middx, Tw5 0PJ Tel: 07715655809

Site Address:
42 Denbigh Drive
Hayes
UB3 1QF

Client Detail:
42 Denbigh Drive
Hayes
UB3 1QF

Title:
Location Plan
Block Plan

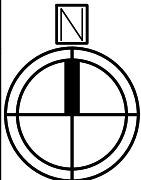

Drawn By: NM
Checked By: SM
Date: 04/2025
Drawing No. PL1/SM/42 - 00

Revisions:		Date
Rev	Revision	

Scale: 1:250/ 500 Paper Size: A3