
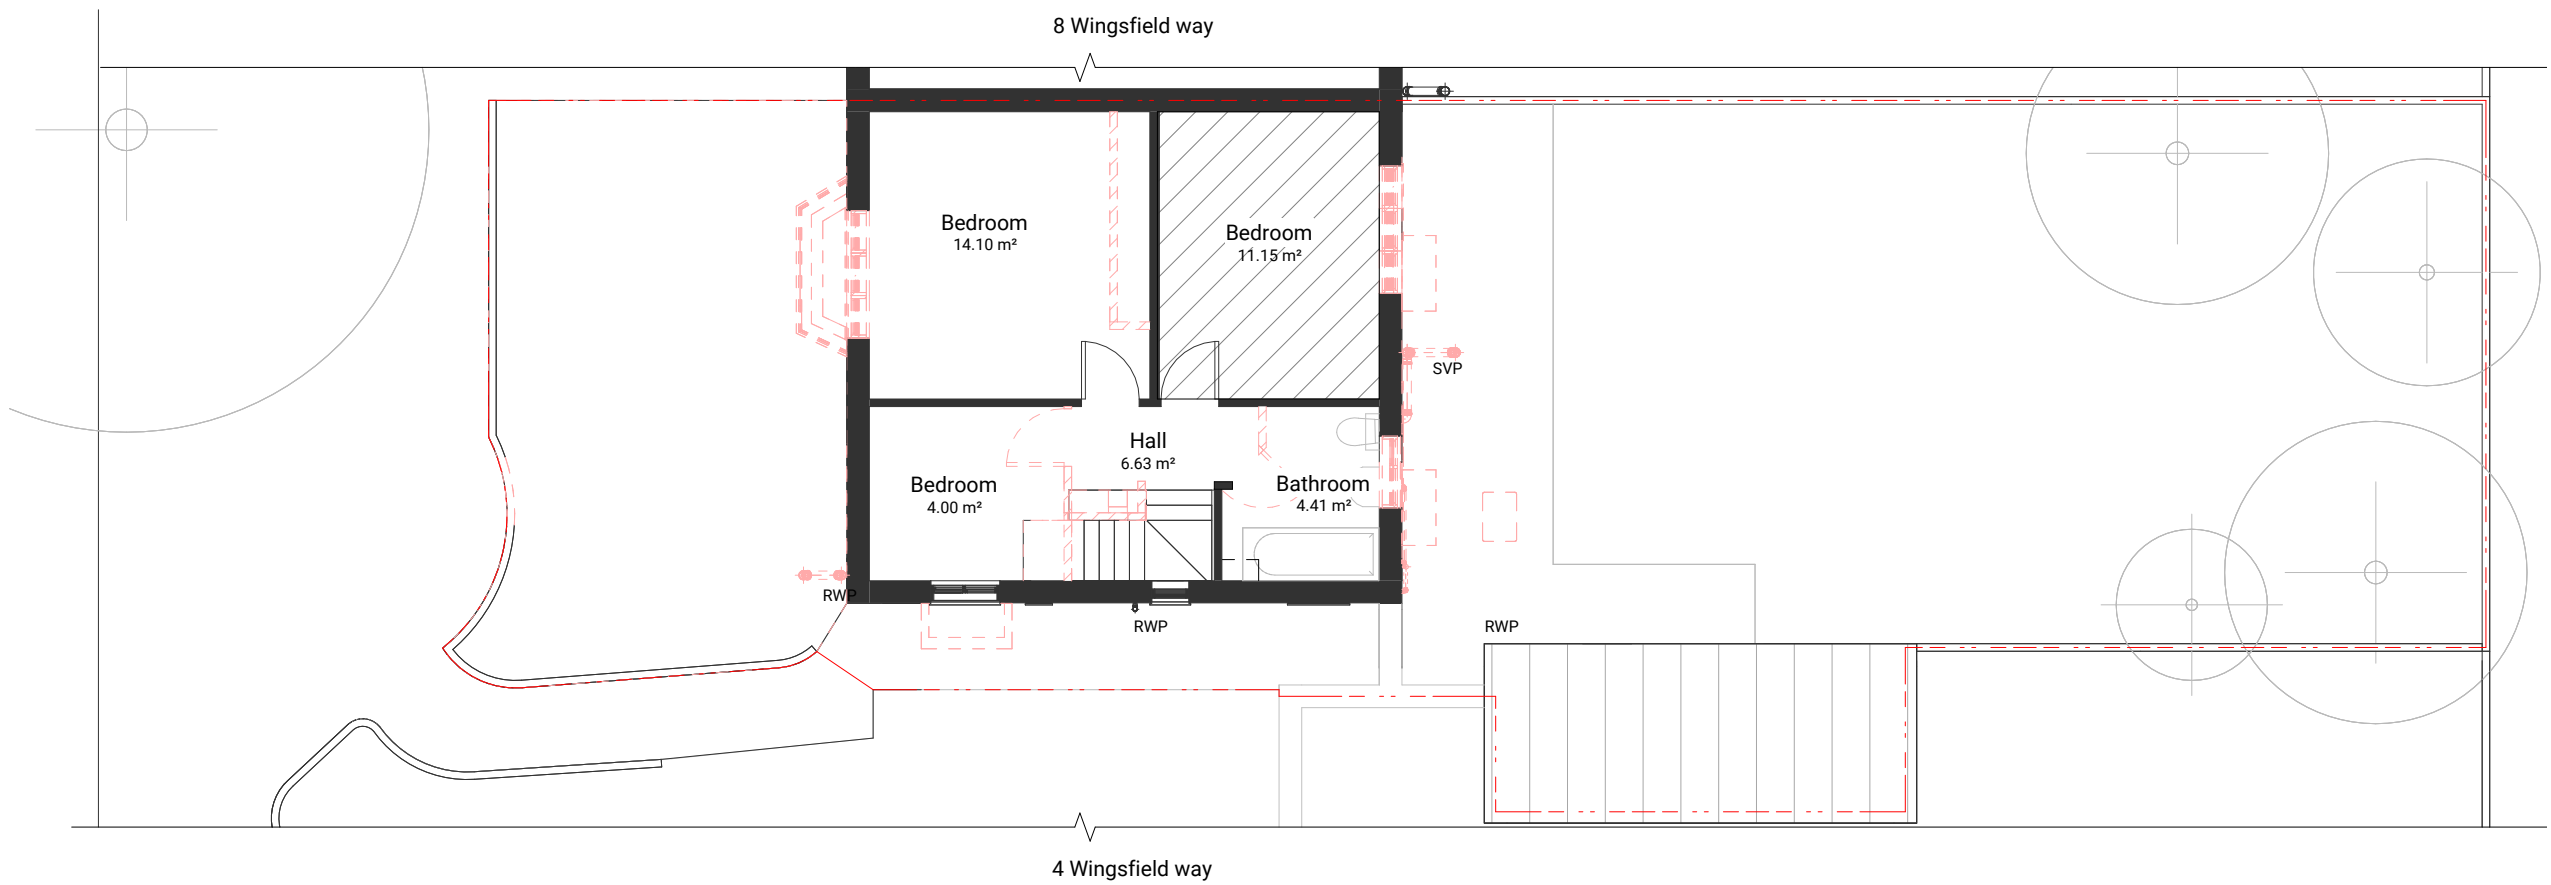


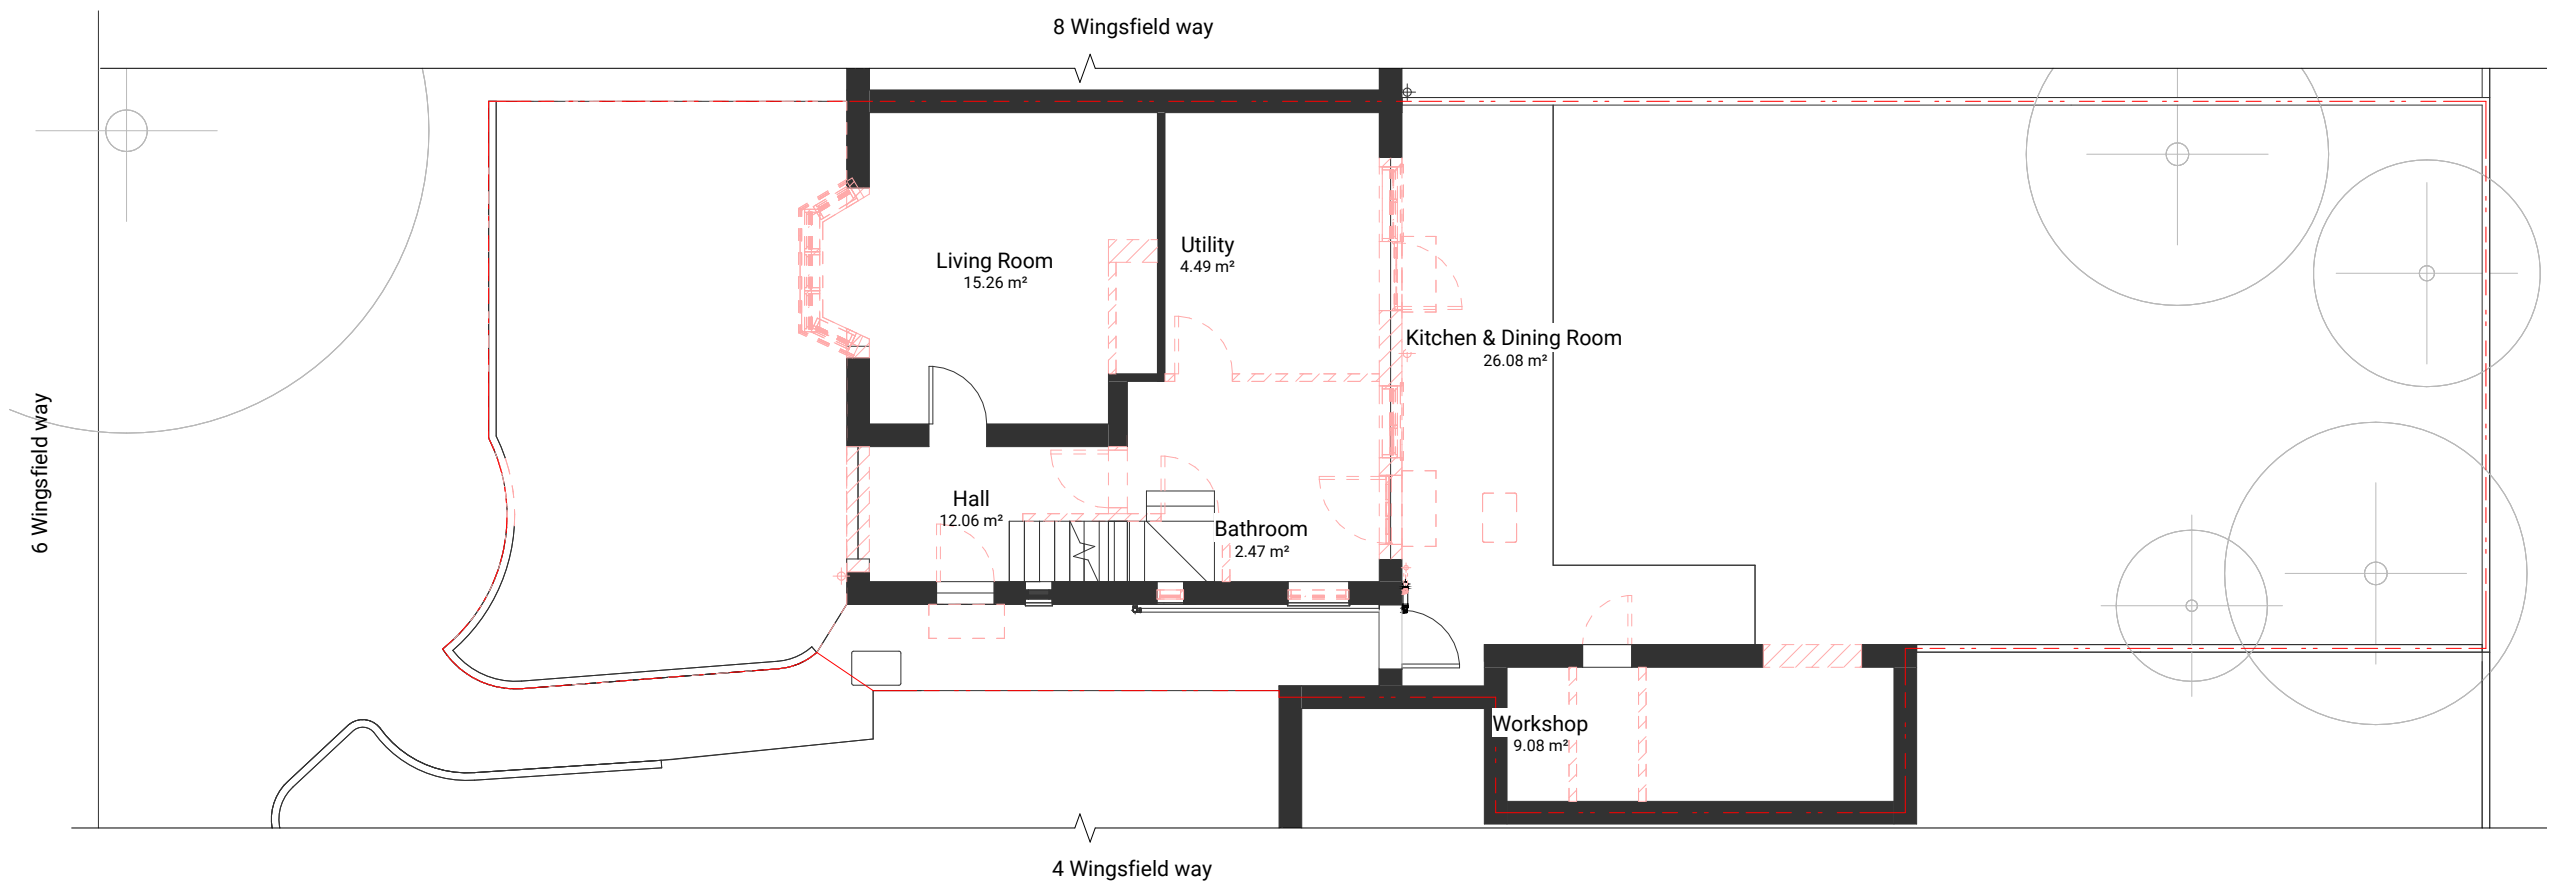

This drawing is © copyright JM Design Studio Ltd 2025. No unauthorised reproduction of any kind is permitted. No dimensions to be scaled from this drawing. Verify all dimensions prior to construction. Immediately report any discrepancies on the document to JM Design Studio Ltd. This document shall be read in conjunction with all relevant Architectural, Structural, M&E, Public Health, Landscape, Civils and Interior Designer's drawings, schedules and specifications.

All figures are approximate and have been measured and expressed in a manner as defined by the current edition of the RICS Code of Measuring Practice unless otherwise stated. Figures relate to the current stage of the project and represent the design intent only, if additional information is required please contact JM Design Studio Ltd.

|    |                  |            |
|----|------------------|------------|
|    |                  |            |
|    |                  |            |
| 1  | Drawings created | 14/03/2025 |
| N° | Description      | Issue Date |

#### REVISION SCHEDULE

**PROJECT NAME:**  
6 Wingfield Way  
Ruislip

**DRAWING CREATED BY:**  
JM Design Studio

**DRAWING TITLE:**  
Demolition Plans

**DRAWING NUMBER:**  
2507-JMDS-XX-DR-A-100-1010-1

|                       |                          |  |
|-----------------------|--------------------------|--|
| <b>SCALE</b><br>1:100 | <b>PAPER SIZE:</b><br>A3 |  |
|-----------------------|--------------------------|--|

| APPROVAL     |            |                  |
|--------------|------------|------------------|
| Created by:  | Date       | Checked by: Date |
| PS           | 22/03/2025 | JM 14/03/2025    |
| Approved by: | Date       |                  |
| JM           | 14/03/2025 |                  |

**DRAWING STATUS:**

S3\_FOR REVIEW & COMMENT

