


PROPOSED BLOCK PLAN SCALE 1:500

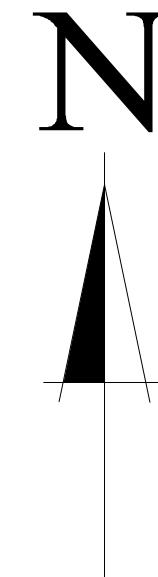

EXISTING LOCATION PLAN 1:1250

KEY:


Boundary line:




Proposed works:



Demolished works:

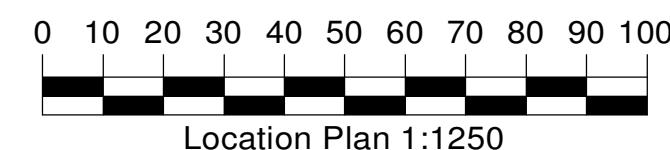

Location Plan 1:1250

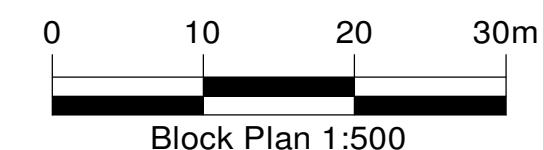

Block Plan 1:500

BLOCK PLAN / LOCATION PLAN

145 HERLWYN AVENUE, RUISLIP

SHEET SIZE : A3

SCALE: 1:500

JOB NUMBER: 4950/REV B

DRAWN: *

DATE: JULY 2025