



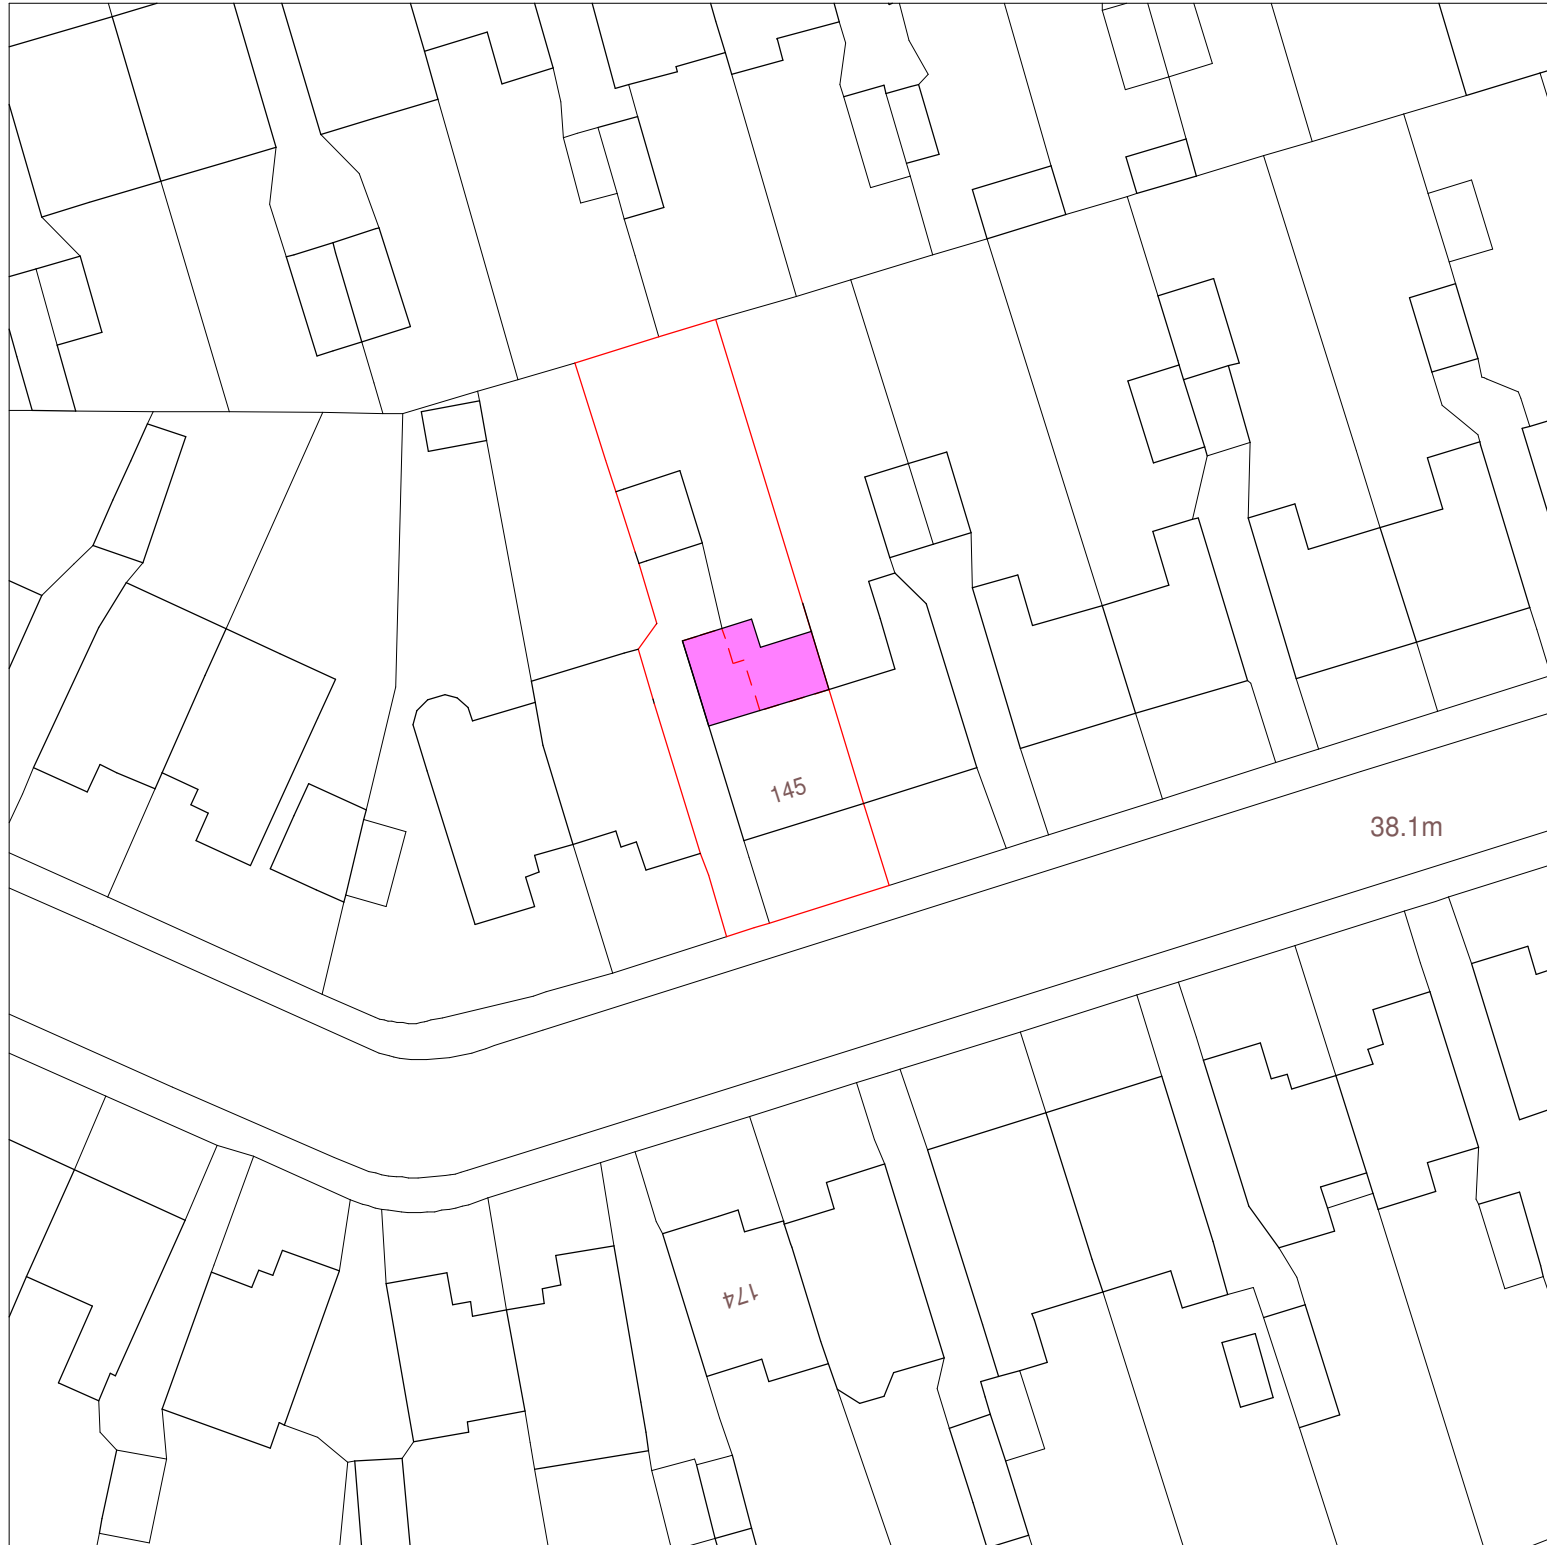

PROPOSED BLOCK PLAN SCALE 1:500

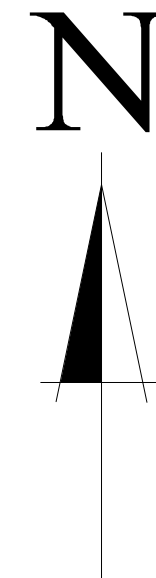



EXISTING LOCATION PLAN 1:1250

KEY:

Boundary line: 

Proposed works: 

Demolished works: 

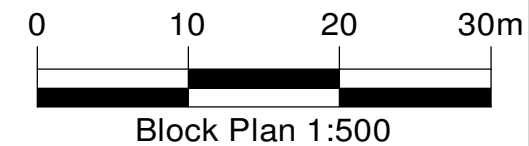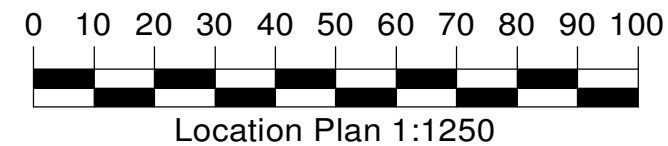

info@lprdesign.co.uk

01883 627 634

www.lpr-design.co.uk

BLOCK PLAN / LOCATION PLAN
145 HERLWYN AVENUE, RUISLIP
SHEET SIZE : A3
SCALE: 1:500
JOB NUMBER: 4950
DRAWN: *

DATE: APRIL 2025