


Proposed Elevation 'C-C'



11369
2591

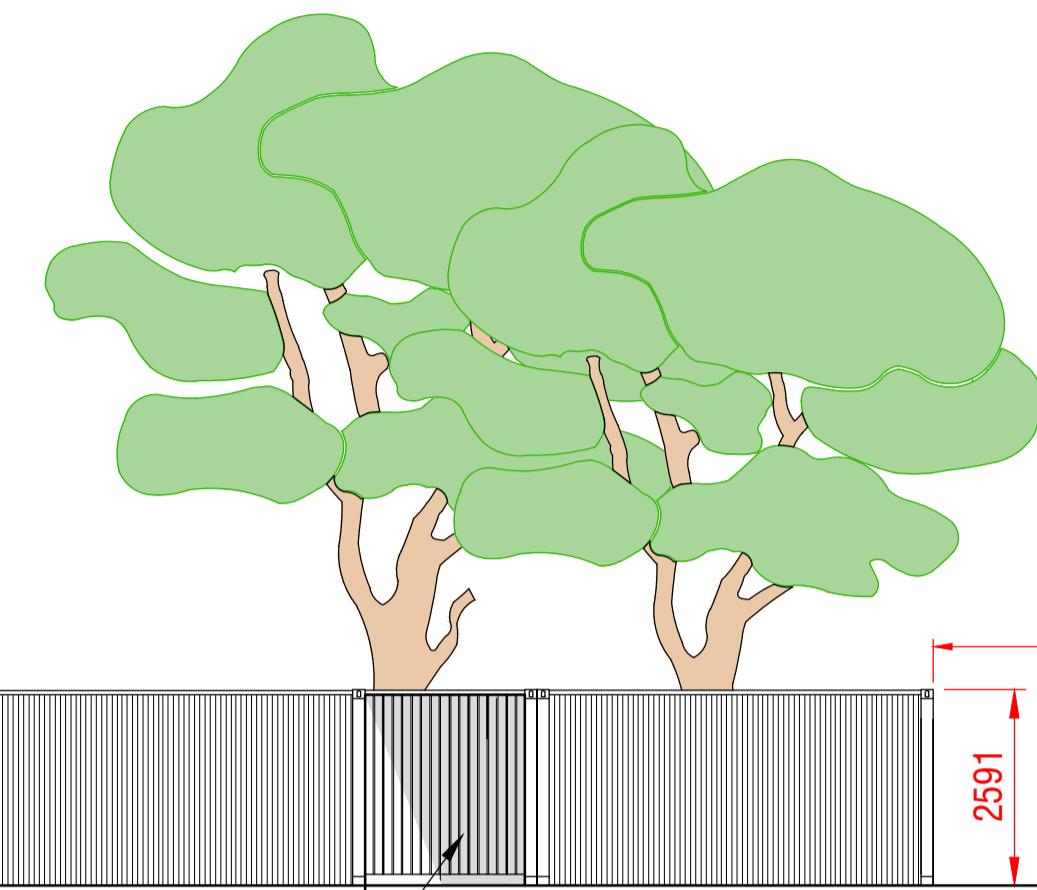

TUNNEL ENTRANCE / EXIT
WITH ROLLER SHUTTER



Proposed Elevation 'D-D'

1000mm HIGH METAL WALL TO
FOLLOW LINE OF EXISTING BOLLARDS

NEW SIGNAGE SEE DRAWING
P009 FOR DETAILS

NEW BARRIER

33877

2591

Scale 1:100
0 2m 4m 6m 8m 10m

To Be Read In Conjunction With Drawing MA6054-0-P005

1:100 @ A1 Original Size

P L A N N I N G

Morgan Lovell

MAXIS 1 Western Road Bracknell Berkshire RG12 1RT
T: 0134 435 3800 E: contact@morganlovell.com
W: http://www.morganlovell.com

Client
MONSTER ENERGY

Project
SWAN & MONSTER HOUSE, 6 & 7
COWLEY BUSINESS PARK
UXBRIDGE
UB8 2AD

Title
**PROPOSED ELEVATIONS
'C-C' & 'D-D'**

Scale Date Designer/Drawn By Checked By / Date
1:100@A1 03/03/2025 SMKB

Drawing Number

Project No.	Floor	Drawing No.	Rev
MA6054	0	P008	B