



BIN STORE  
LOCATION

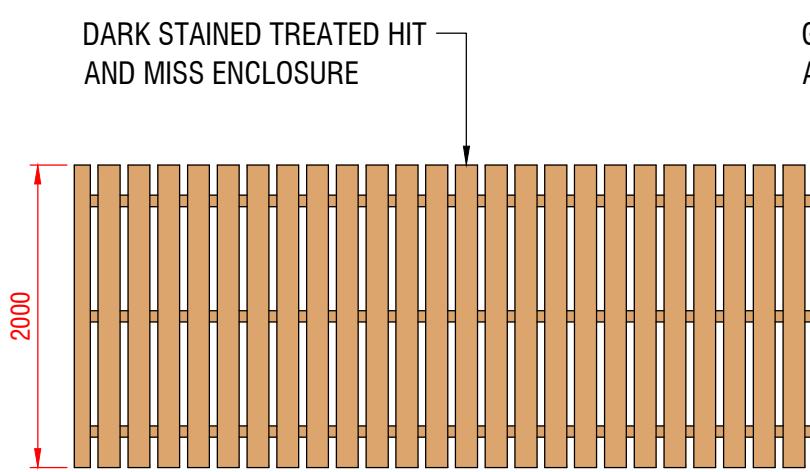


**Elevation 'A'**

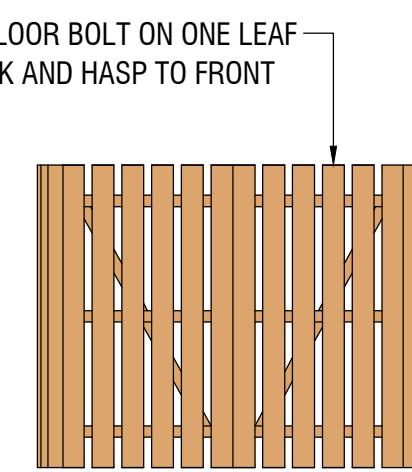

**Elevation 'B'**

Scale 1:50

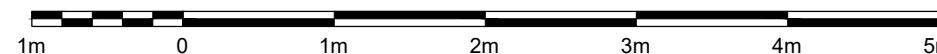

1:50 @ A3 Original Size

## PLANNING

**Morgan Lovell**

MAXIS 1 Western Road Bracknell Berkshire RG12 1RT  
T: 0134 435 3800 E: contact@morganlovell.com  
W: http://www.morganlovell.com

Client

**MONSTER ENERGY**

Project  
SWAN & MONSTER HOUSE, 6 & 7  
COWLEY BUSINESS PARK  
UXBRIDGE  
UB8 2AD

Title  
**BIN ENCLOSURE DETAILS**

Scale	Date	Designer/Drawn By	Checked By / Date
1:50@A3	04/09/2025	SMKB	

Drawing Number

Project No.	Floor	Drawing No.	Rev
MA6054	0	P009	C