


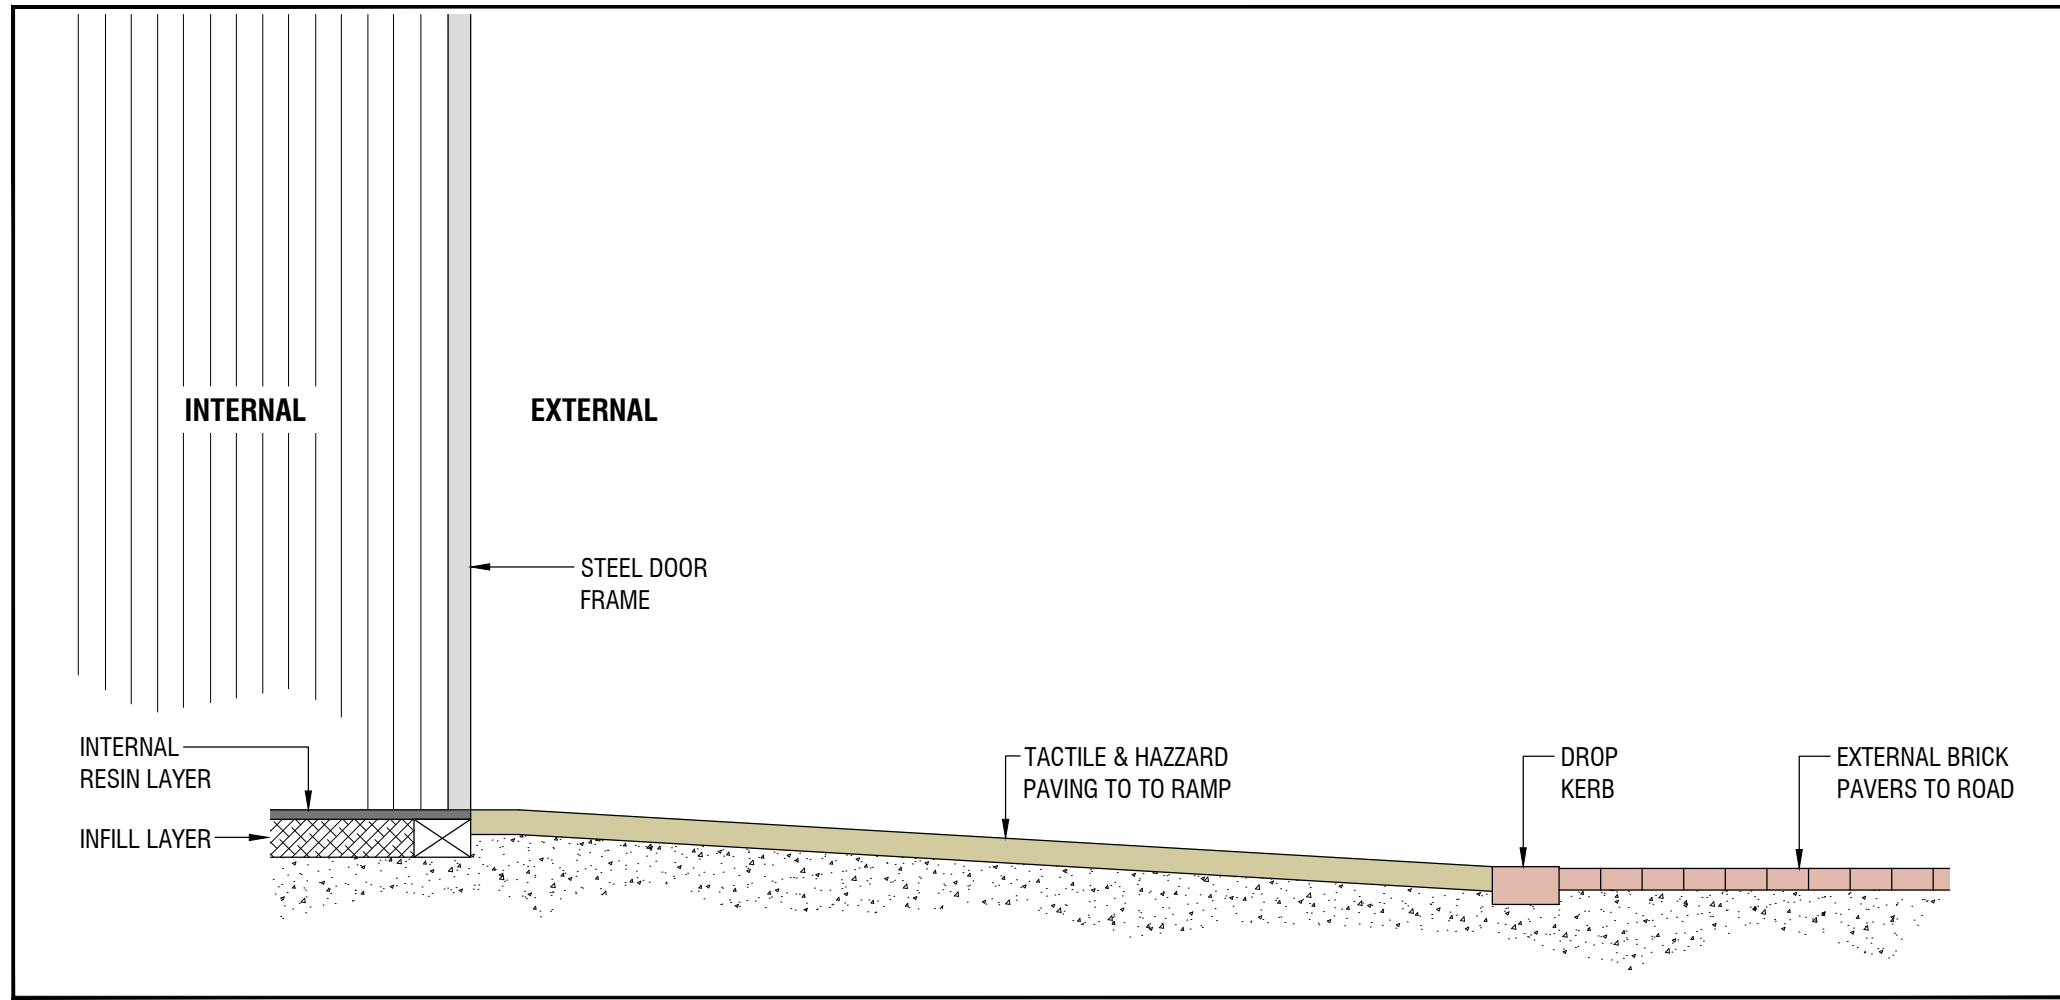
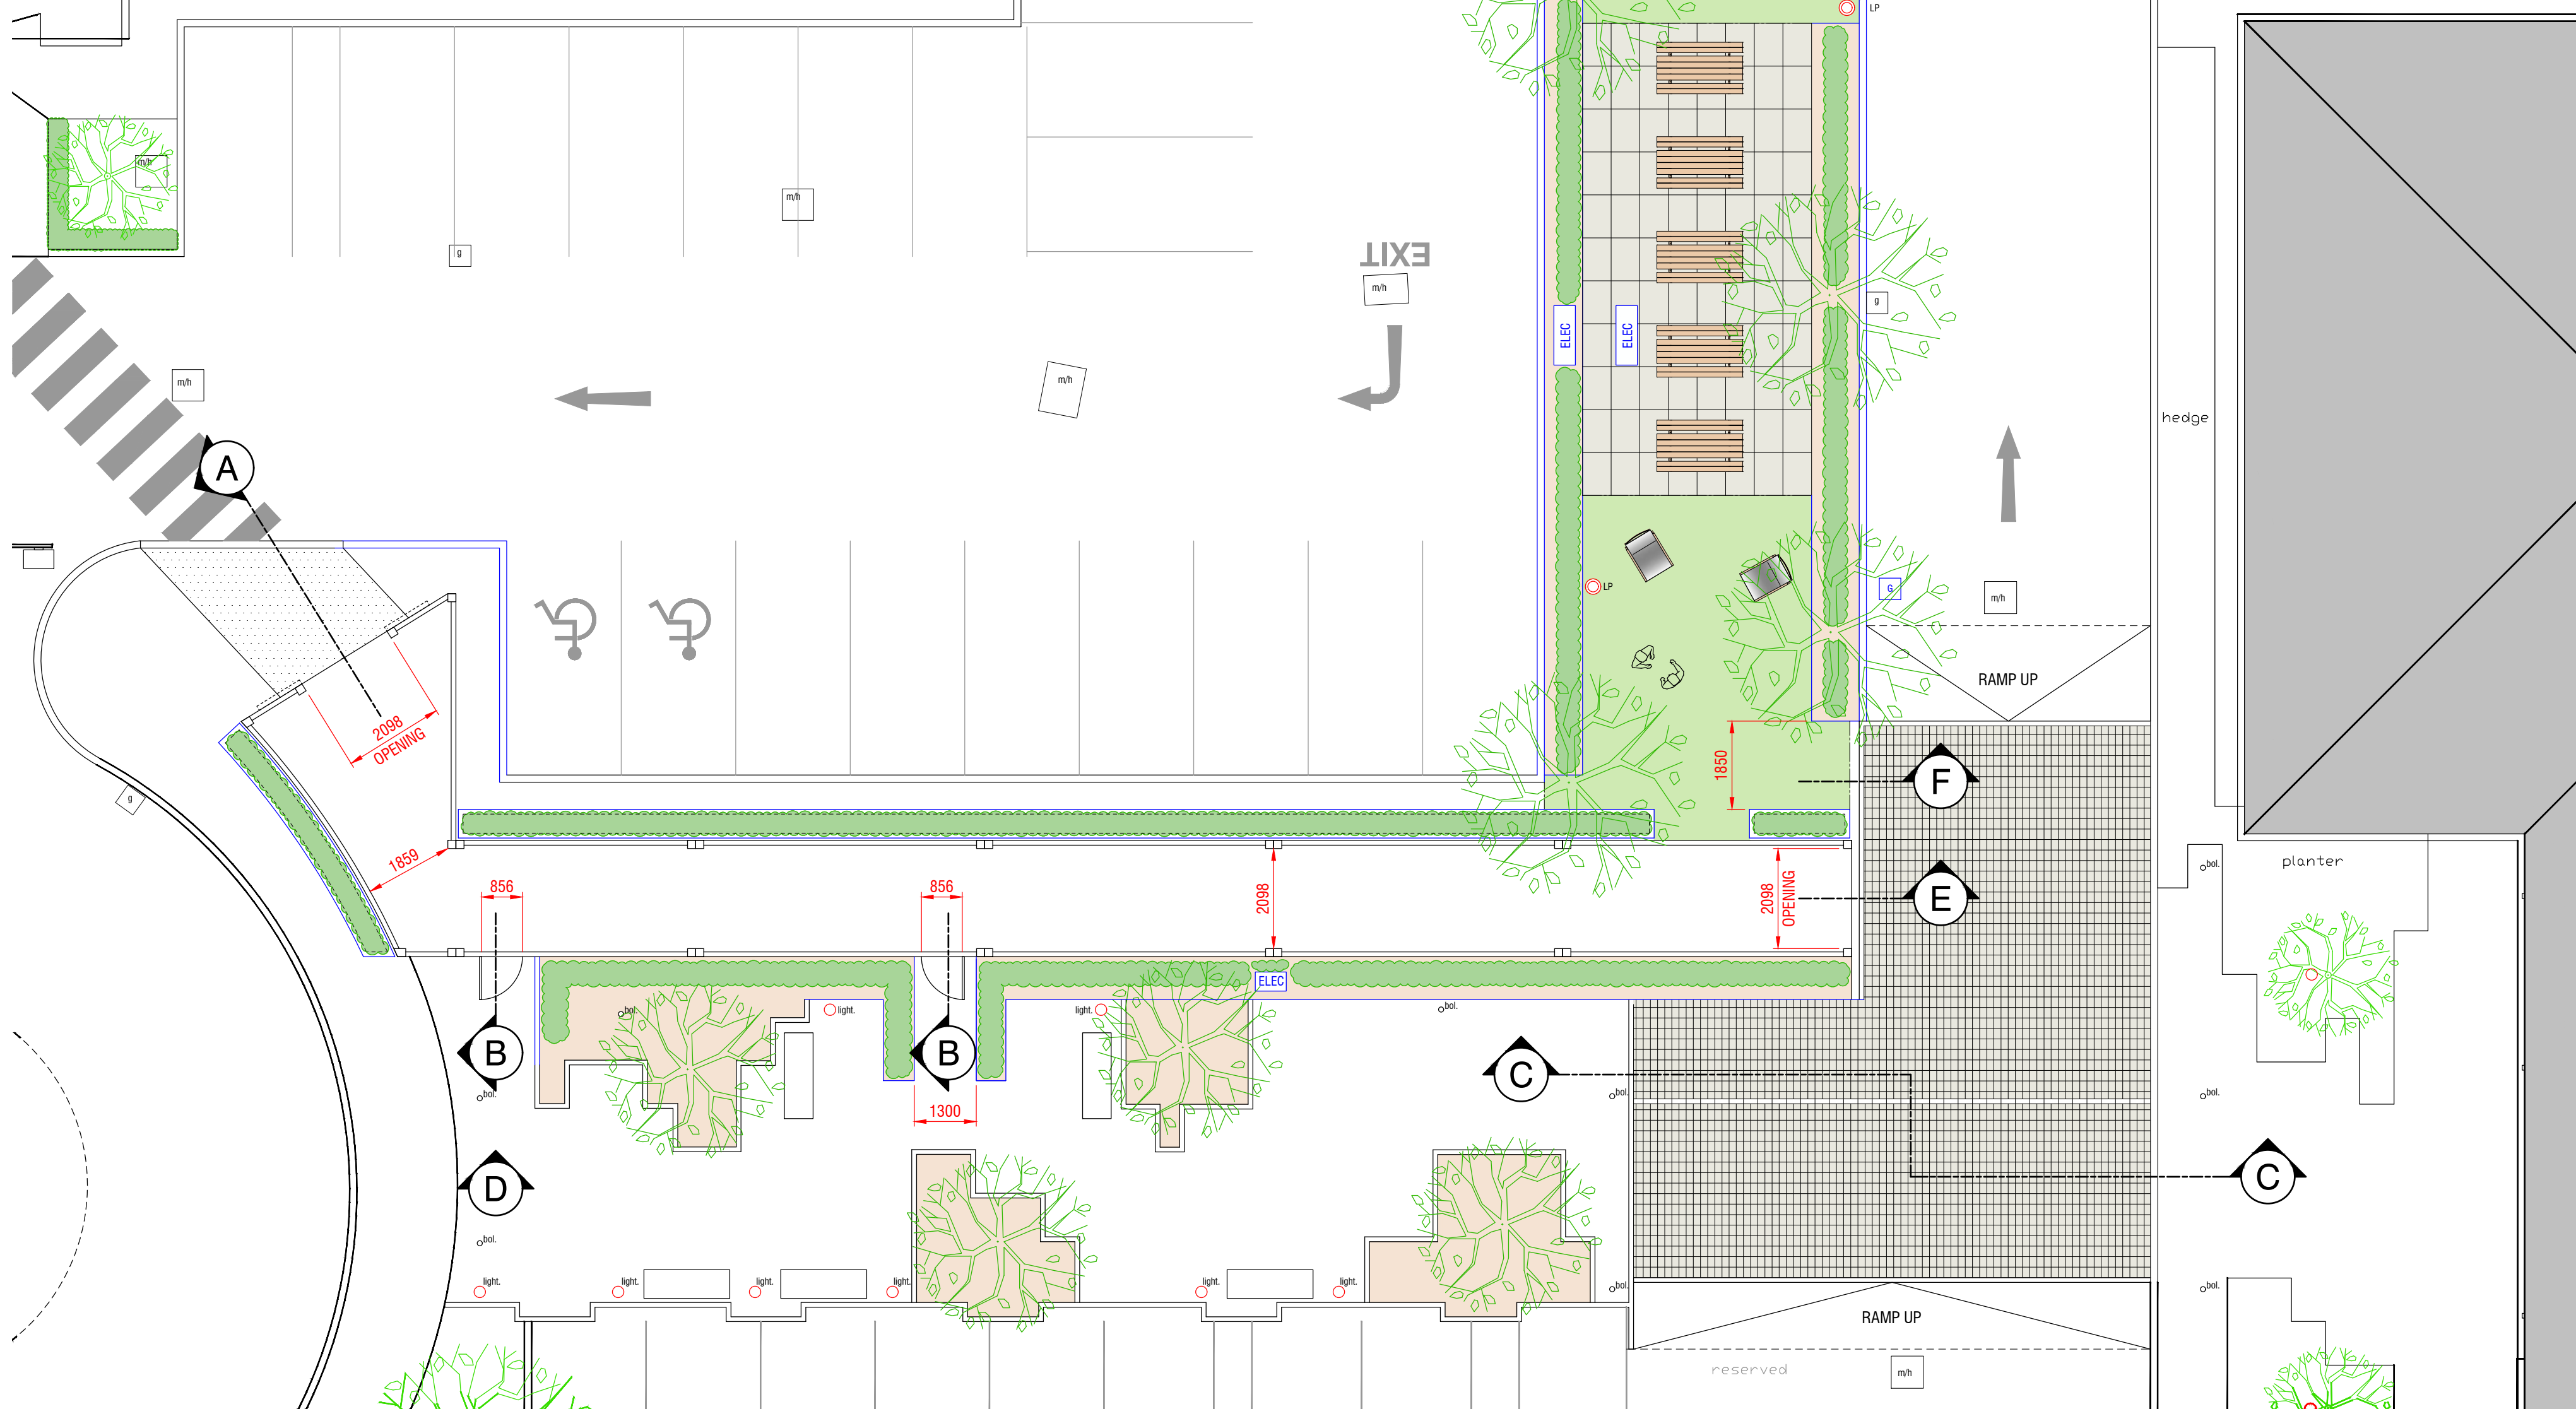


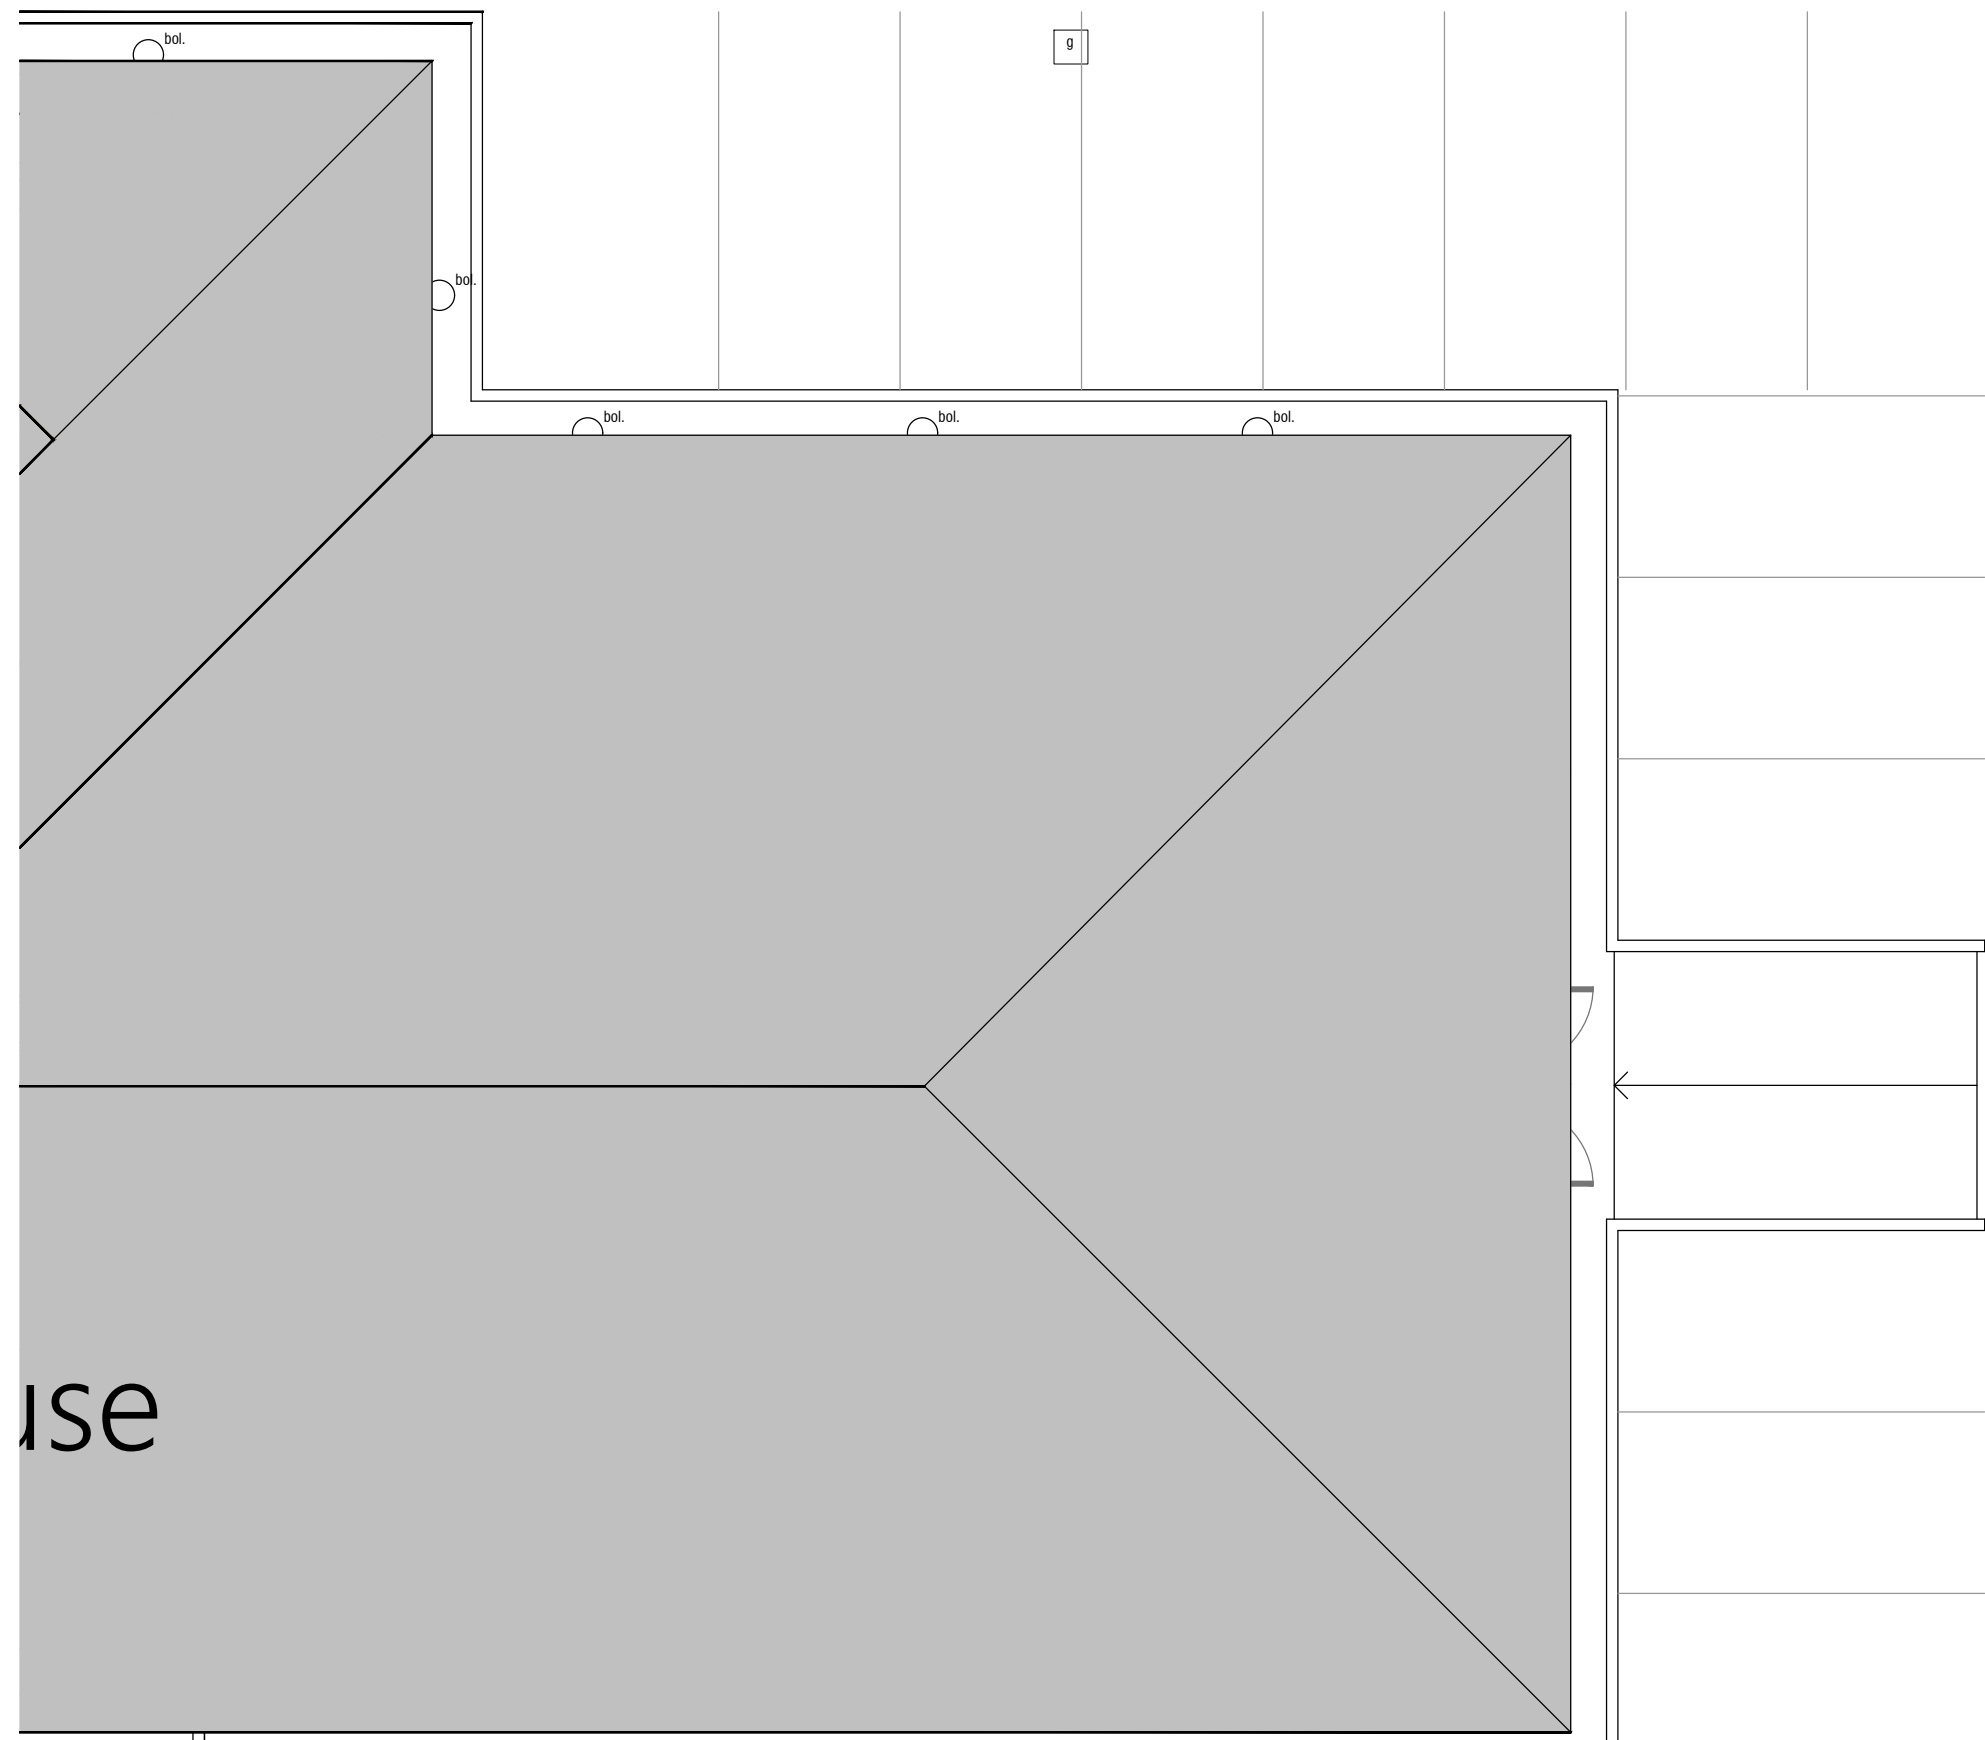


Section 'A' - Scale 1:20

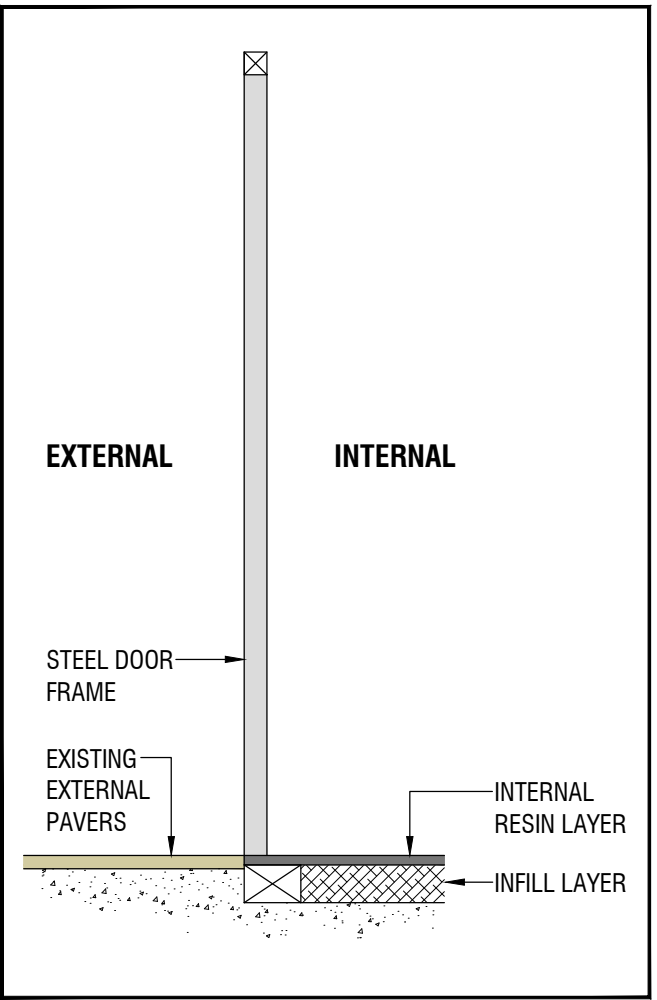


Section 'B' - Scale 1:20

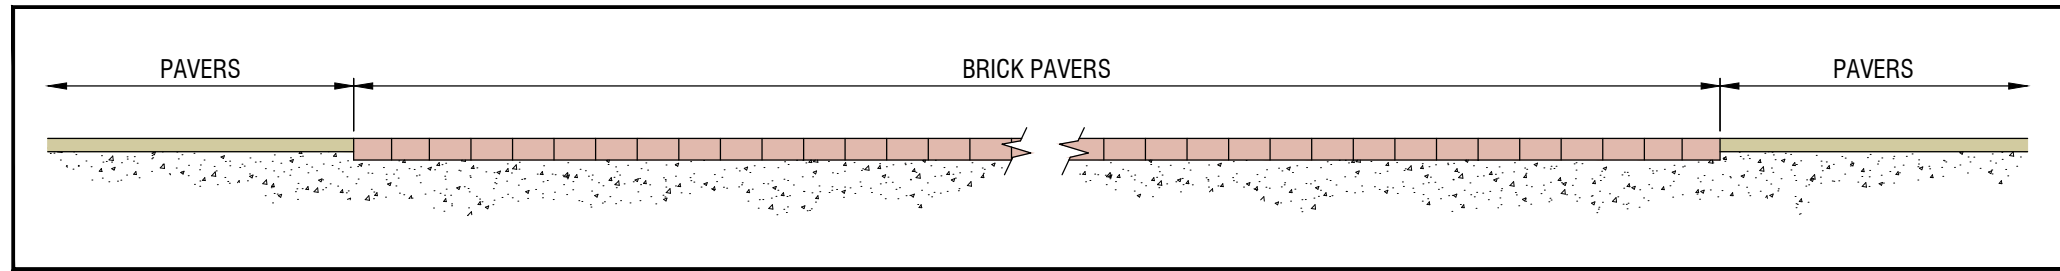


Section 'C-C' - Scale 1:20

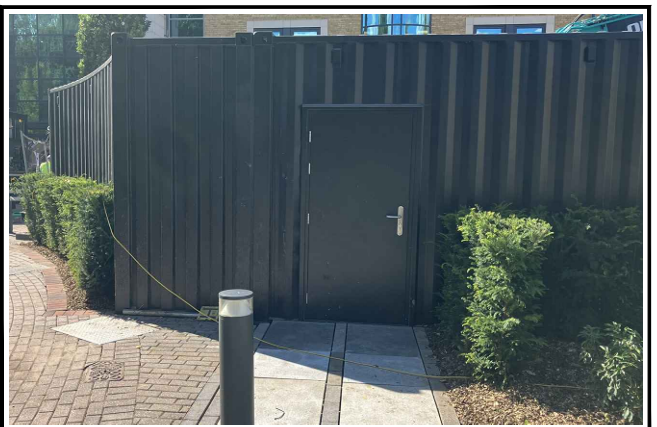


View on 'D'

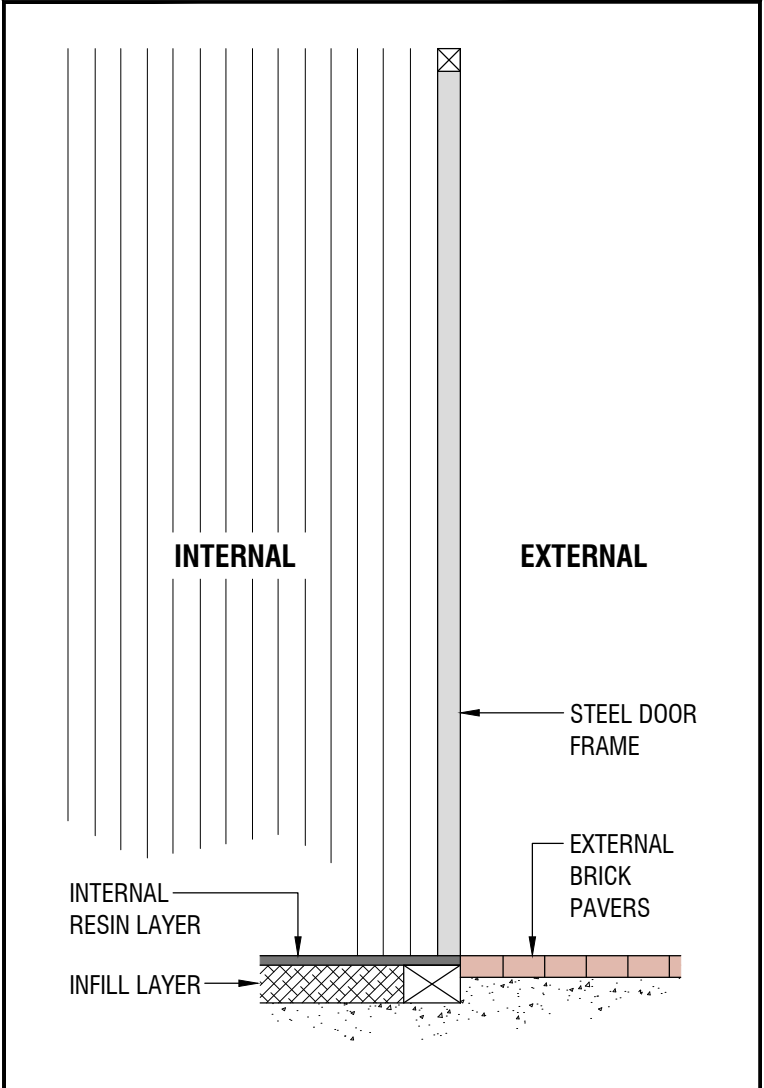

Section 'D' - Scale 1:20

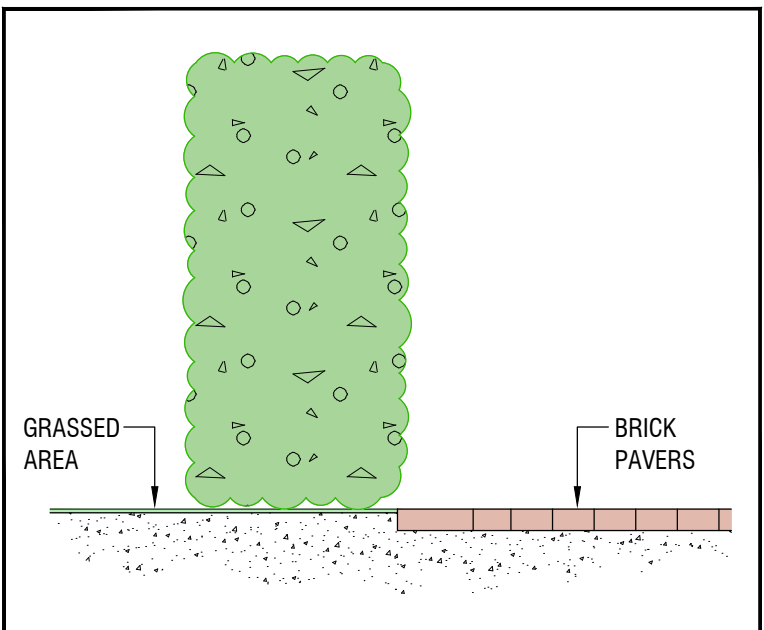

Section 'E' - Scale 1:20

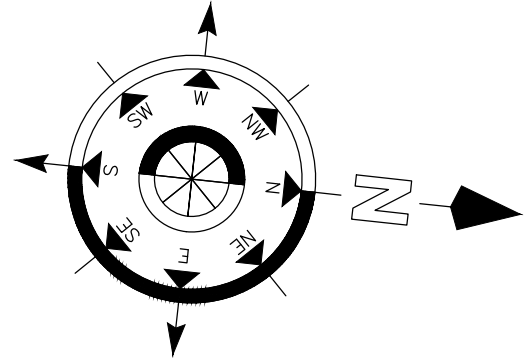

1:100 & 1:20 @ A1 Original Size

P L A N N I N G

Morgan Lovell

MAXIS 1 Western Road Bracknell Berkshire RG12 1RT
T: 0134 435 3800 E: contact@morganlovell.com
W: http://www.morganlovell.com

Client
MONSTER ENERGY

Project
**SWAN & MONSTER HOUSE, 6 & 7
COWLEY BUSINESS PARK
UXBRIDGE
UB8 2AD**

Title
ACCESSIBLE ACCESS SECTIONS

Scale	Date	Designer/Drawn By	Checked By / Date
1:100 & 1:50@A1	15/01/2026	SMKB	

Drawing Number			
Project No.	Floor	Drawing No.	Rev
MA6054	0	P012	