


General Notes
 1. New work shown shaded
 2. Demolition shown dotted in red
 3. W: Wardrobe
 Cpb: Cupboard
 RLA: Roof lantern above
 RL: Roof light/lantern below
 4. All dimensions are indicative and in mm

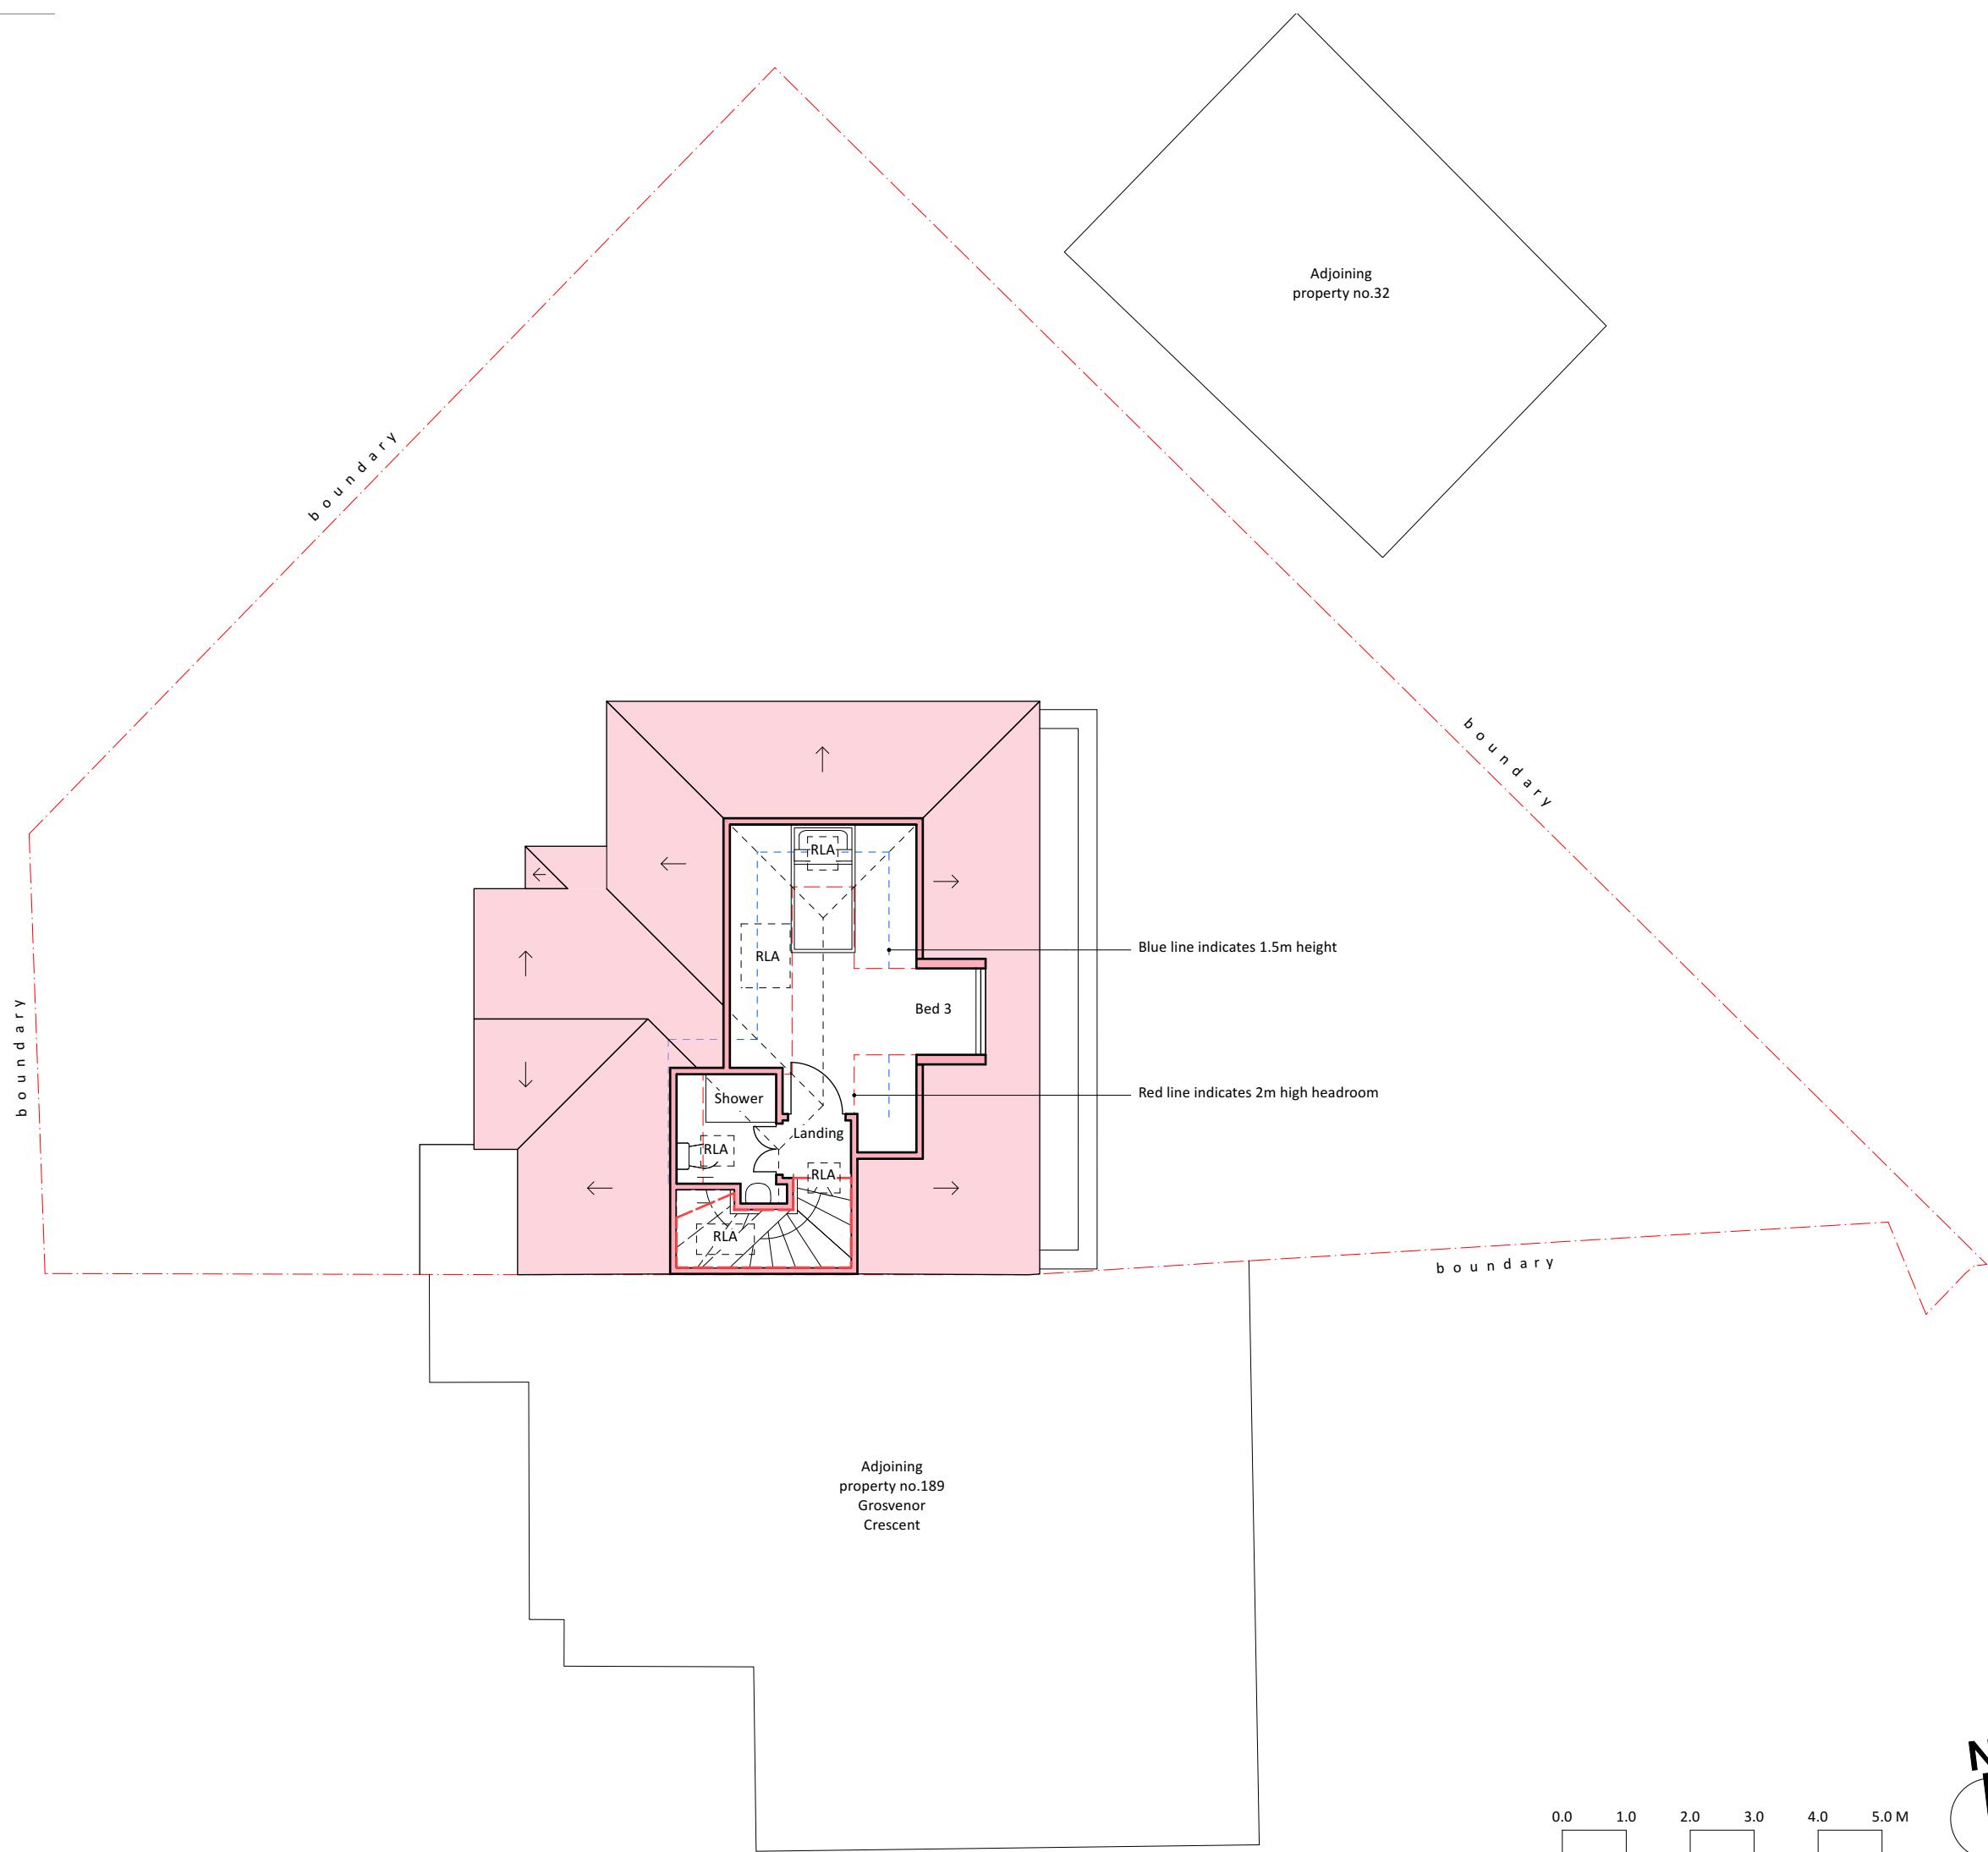

A 10/10/2023 Prepared for planning
 ISSUE DATE REVISION

PROJECT
34 Leybourne Road, Hillingdon UB10 9HD


CLIENT
Mr & Mrs Man

DRAWING
PROPOSED SECOND

STONES
A R C H I T E C T S

All rights described in chapter IV of the copyright designs & patents act 1988 have been asserted. This drawing must not be scaled; only figured dimensions on site prior to commencing any work. Any discrepancies should be reported to the Architects immediately.

PROJECT # **SA.2023.002** DWG # **REV**
 DATE **27/09/2023**
 SCALE **1:100**
 DRAWN **JC** CHECKED **JC**

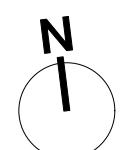

C03 - A
 Stones Architects Ltd
 50 Coldharbour Lane Hayes Middlesex UB3 3EP
 t 020 8969 0000 e mail@stonesarchitects.co.uk w stonesarchitects.co.uk