


- General Notes
1. New work shown shaded
 2. Demolition shown dotted in red
 3. W: Wardrobe
Cpbd: Cupboard
RLA: Roof lantern above
RL: Roof light/lantern below
 4. All dimensions are indicative and in mm

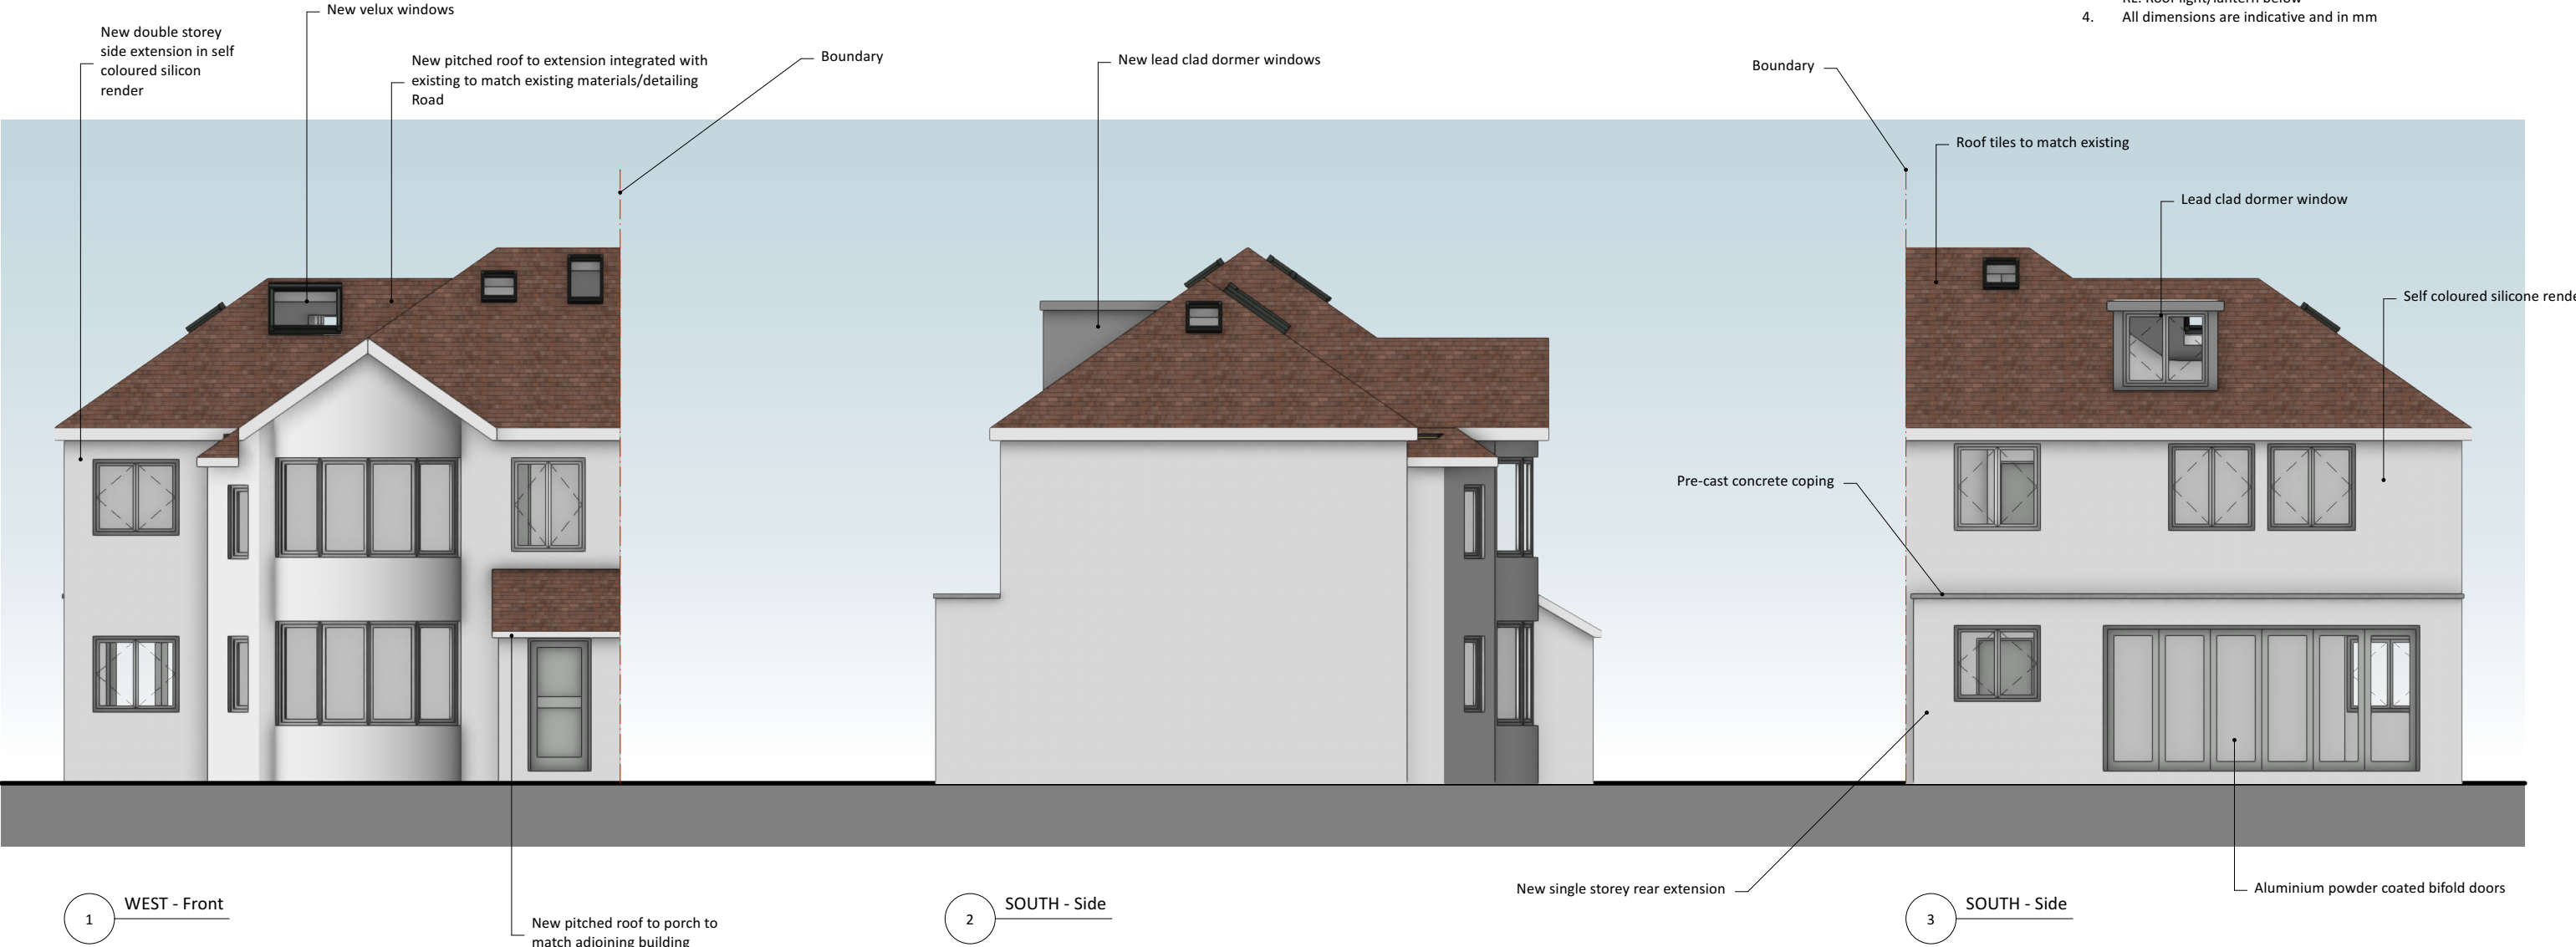

A	10/10/2023	Prepared for planning
ISSUE	DATE	REVISION

PROJECT
34 Leybourne Road, Hillingdon UB10 9HD

CLIENT
Mr & Mrs Man

DRAWING
PROPOSED ELEVATIONS



PROJECT #	SA.2023.002	DWG #		REV	
DATE	29/09/2023				
SCALE	1:100				
DRAWN	JC	CHKD	JC		

C06 - A

Stones Architects Ltd
50 Coldharbour Lane Hayes Middlesex UB3 3EP
t 020 8969 0000 e mail@stonesarchitects.co.uk w stonesarchitects.co.uk

