


General Notes
1. All dimensions are in mm and ceiling heights are boxed
2. Levels indicated in red

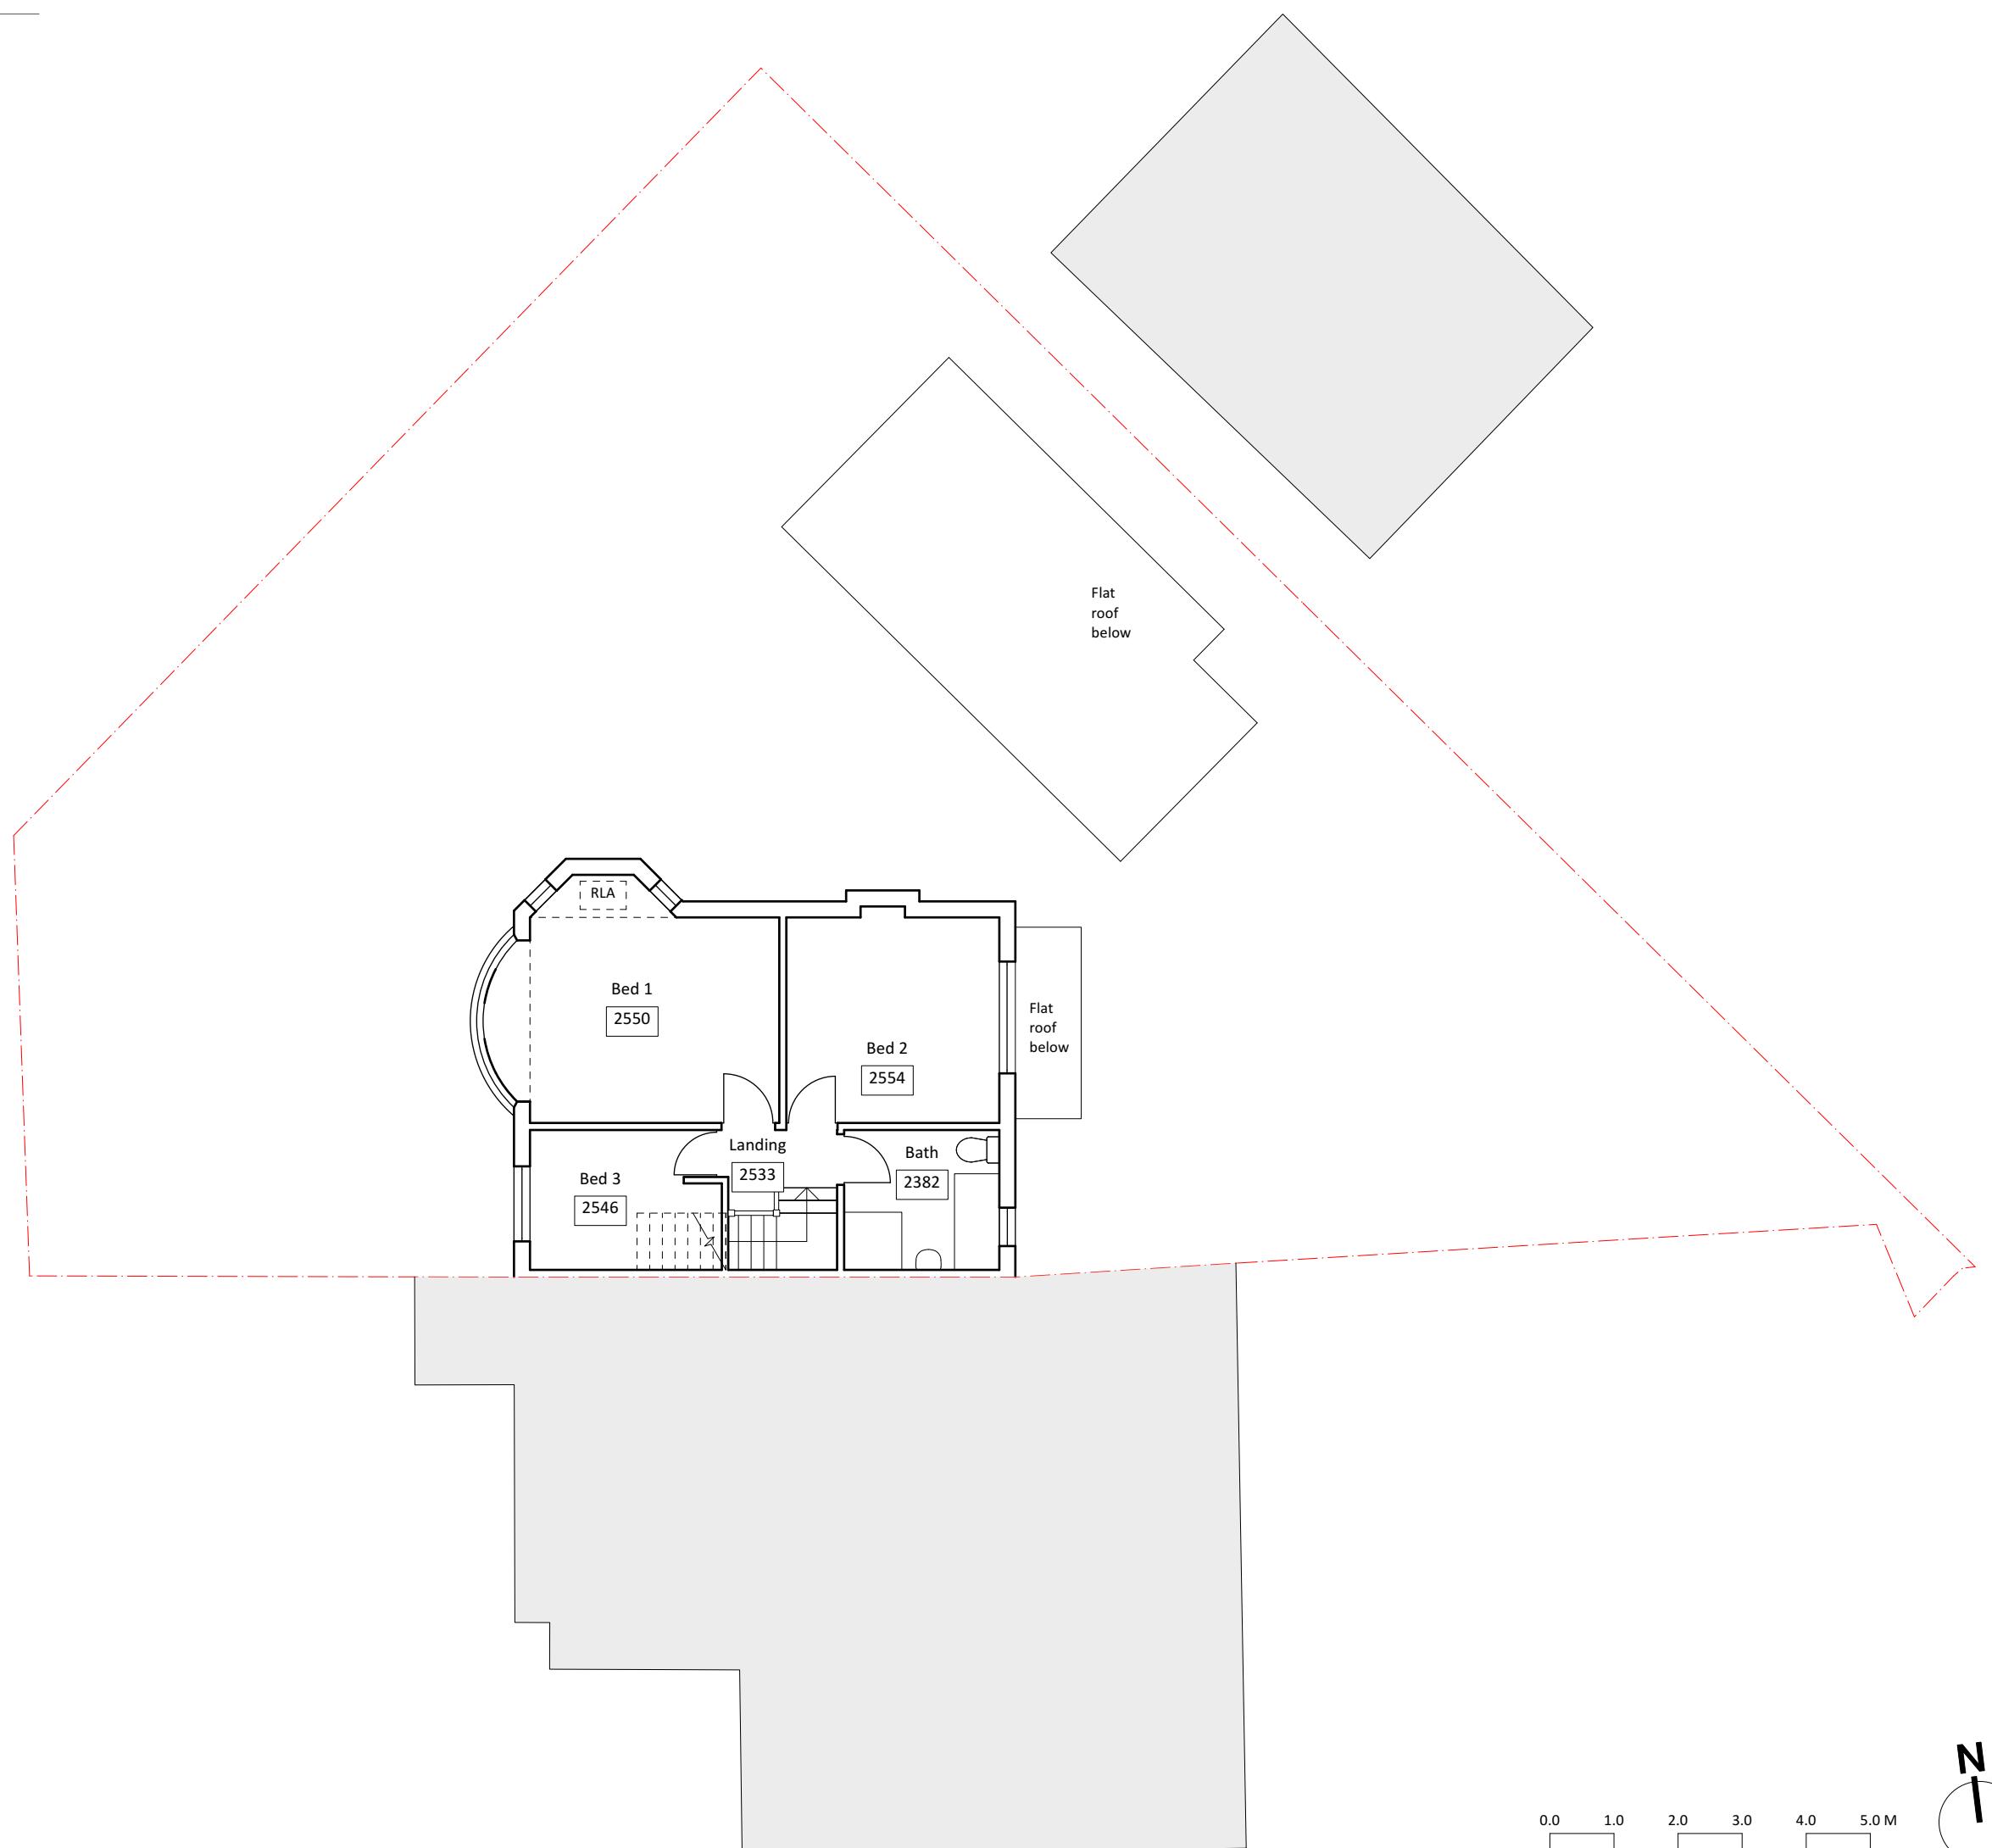

A 15/07/2023 Further information added
ISSUE DATE REVISION

PROJECT
34 Leybourne Road, Hillingdon UB10 9HD


CLIENT
Mr & Mrs Man

DRAWING
EXISTING FIRST FLOOR

All rights described in chapter IV of the copyright designs & patents act 1988 have been asserted. This drawing must not be scaled; only figured dimensions should be used. Check and verify all dimensions on site prior to commencing any work. Any discrepancies should be reported to the Architects immediately.

PROJECT # **SA.2023.002** DWG # **REV**
DATE **13/05/2023**
SCALE **1:100**
DRAWN **JC** CHECKED **JC**

S03 - A

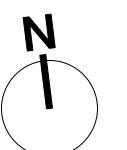

Stones Architects Ltd
50 Coldharbour Lane Hayes Middlesex UB3 3EP
t 020 8969 0000 e mail@stonesarchitects.co.uk w stonesarchitects.co.uk