


General Notes

1. New work shown shaded
2. Demolition shown dotted in red
3. W: Wardrobe
- Cpbd: Cupboard
- RLA: Roof lantern above
- RL: Roof light/lantern below
4. All dimensions are indicative and in mm

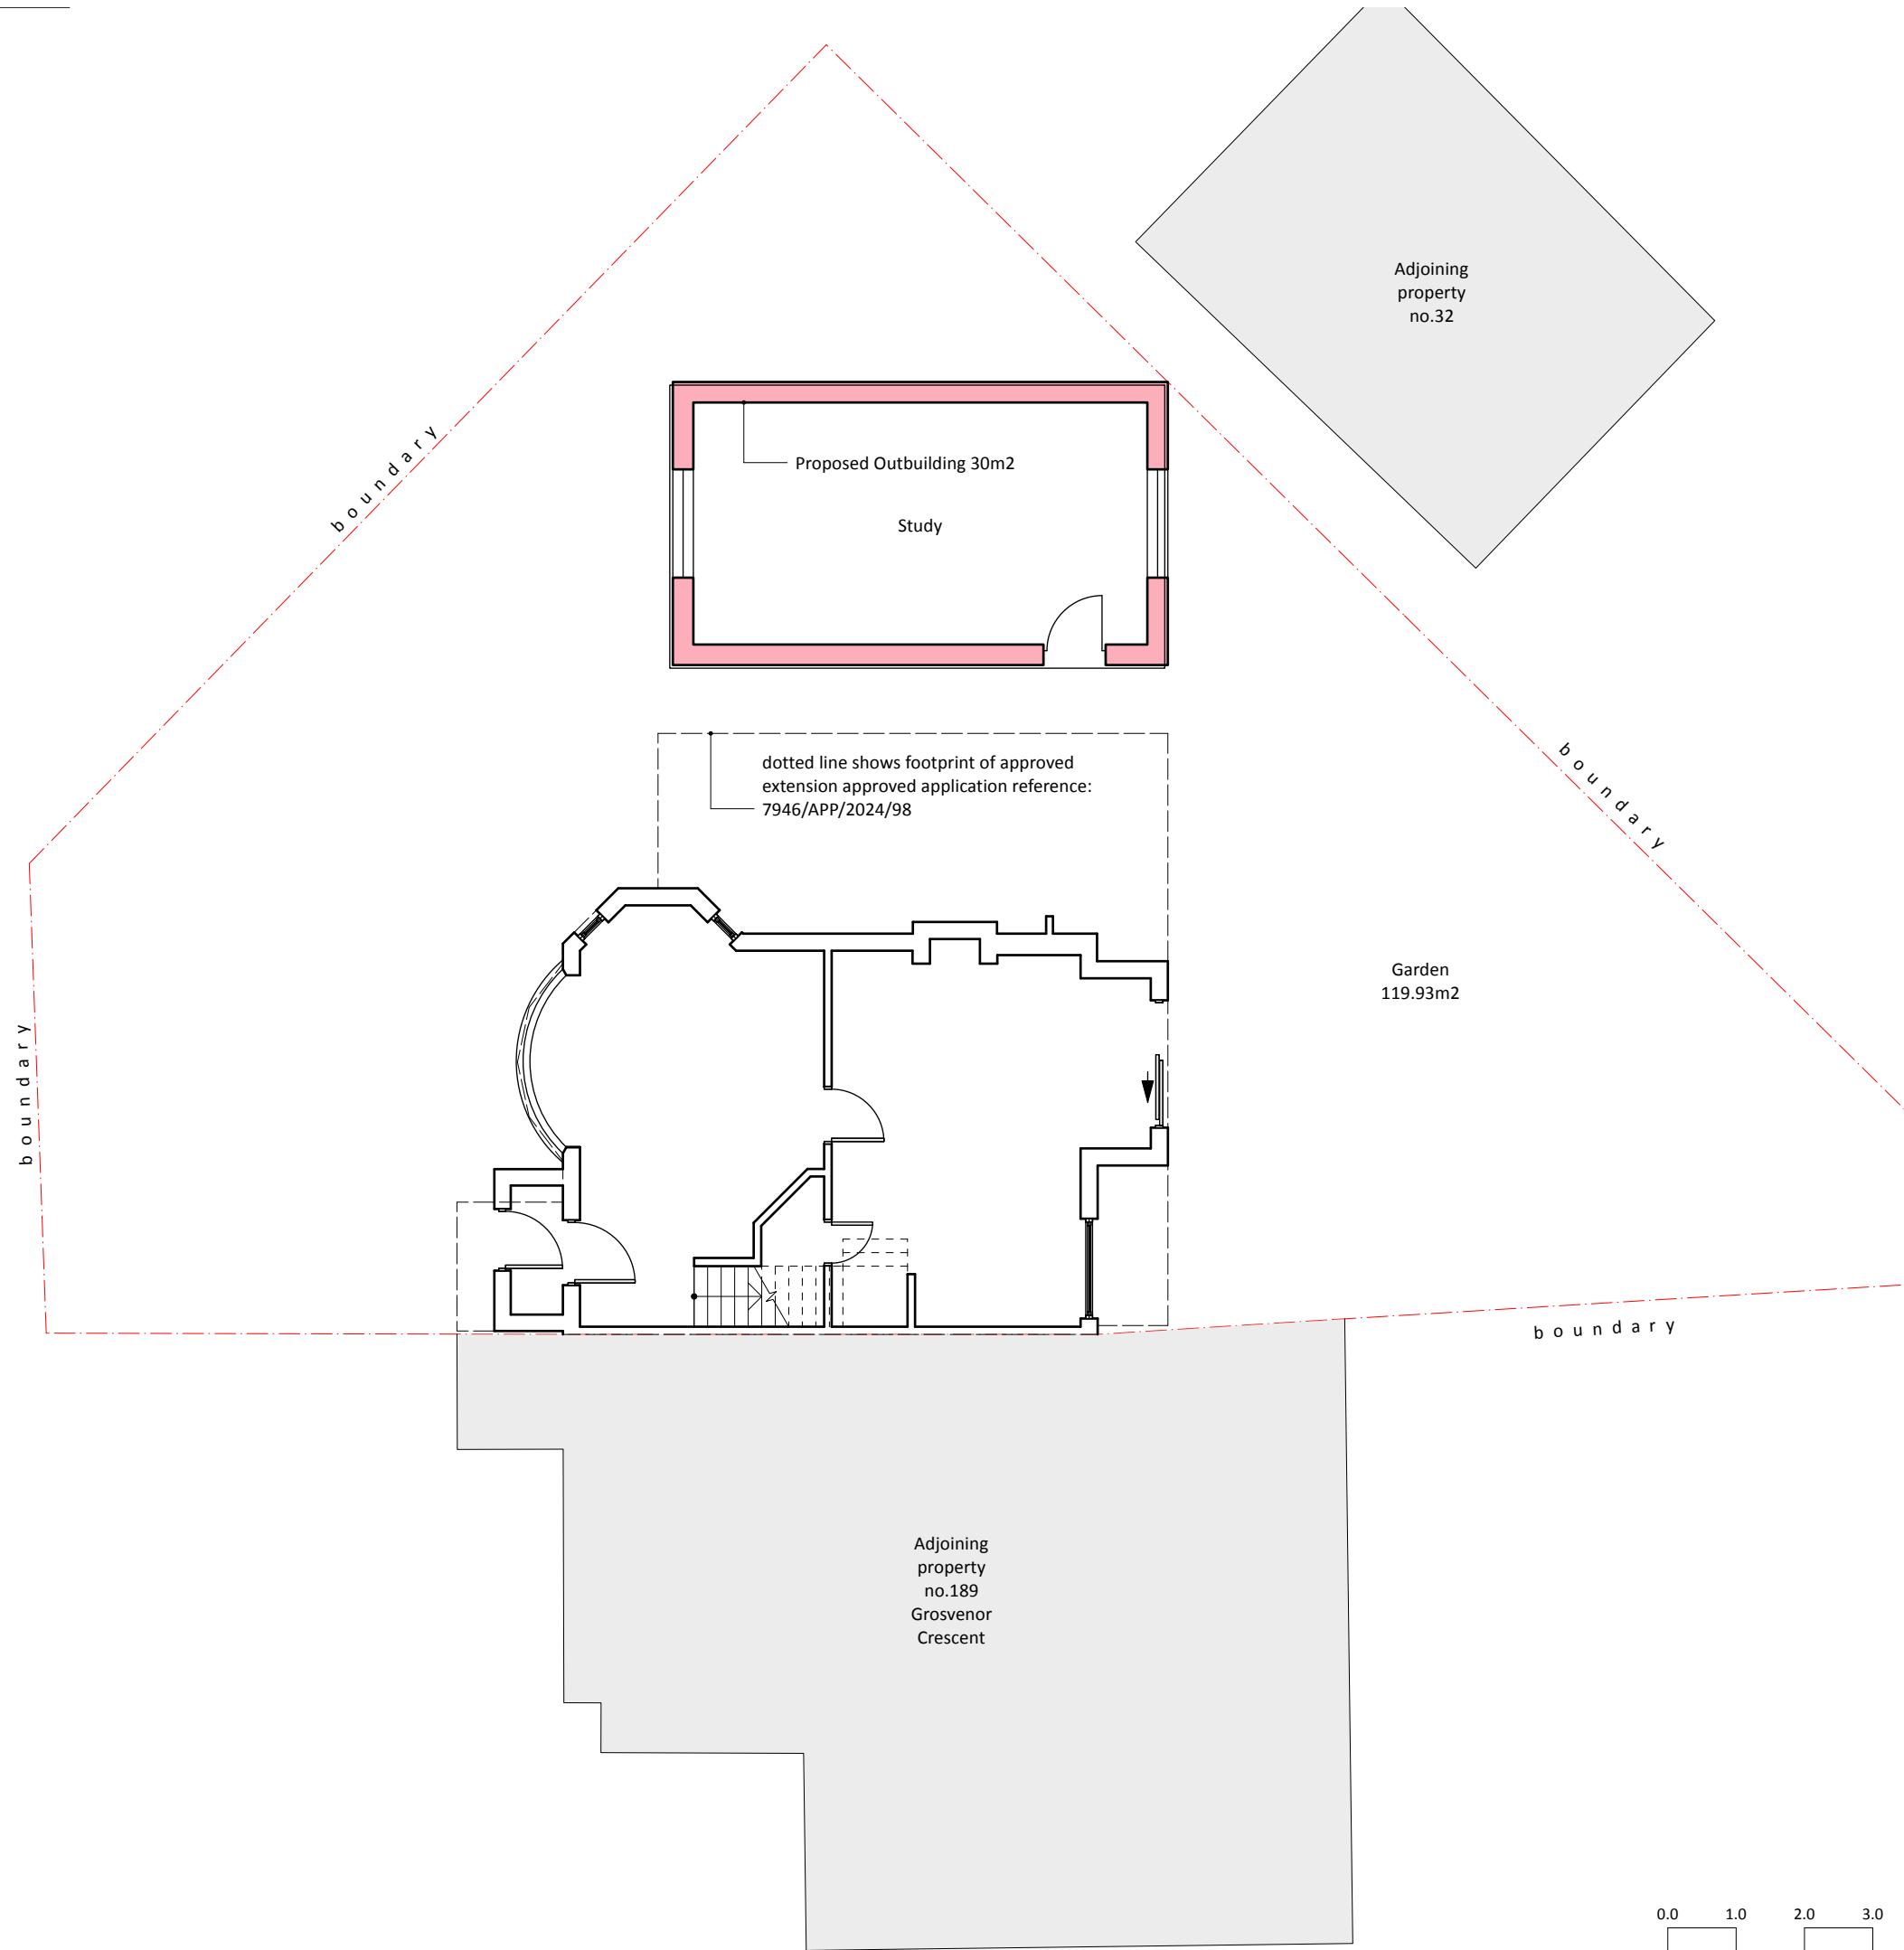

A 15/11/2024 Amendment as per LPA email dated 12/11/2024
 ISSUE DATE REVISION

PROJECT 34 Leybourne Road, Hillingdon UB10 9HD


CLIENT Mr & Mrs Man

DRAWING PROPOSED GROUND OUTBUILDING



All rights described in chapter IV of the copyright designs & patents act 1988 have been asserted. This drawing must not be scaled; only figured dimensions should be used. Check and verify all dimensions on site prior to commencing any work. Any discrepancies should be reported to the Architects immediately.

PROJECT # SA.2023.002 DWG # REV
 DATE 08/01/2024
 SCALE 1:100 D10-A
 DRAWN FA CHKD JC

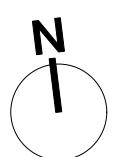

Stones Architects Ltd
 50 Coldharbour Lane Hayes Middlesex UB3 3EP
 t 020 8969 0000 e mail@stonesarchitects.co.uk w stonesarchitects.co.uk