


General Notes

1. New work shown shaded
2. Demolition shown dotted in red
3. W: Wardrobe
- Cpb: Cupboard
- RLA: Roof lantern above
- RL: Roof light/lantern below
4. All dimensions are indicative and in mm

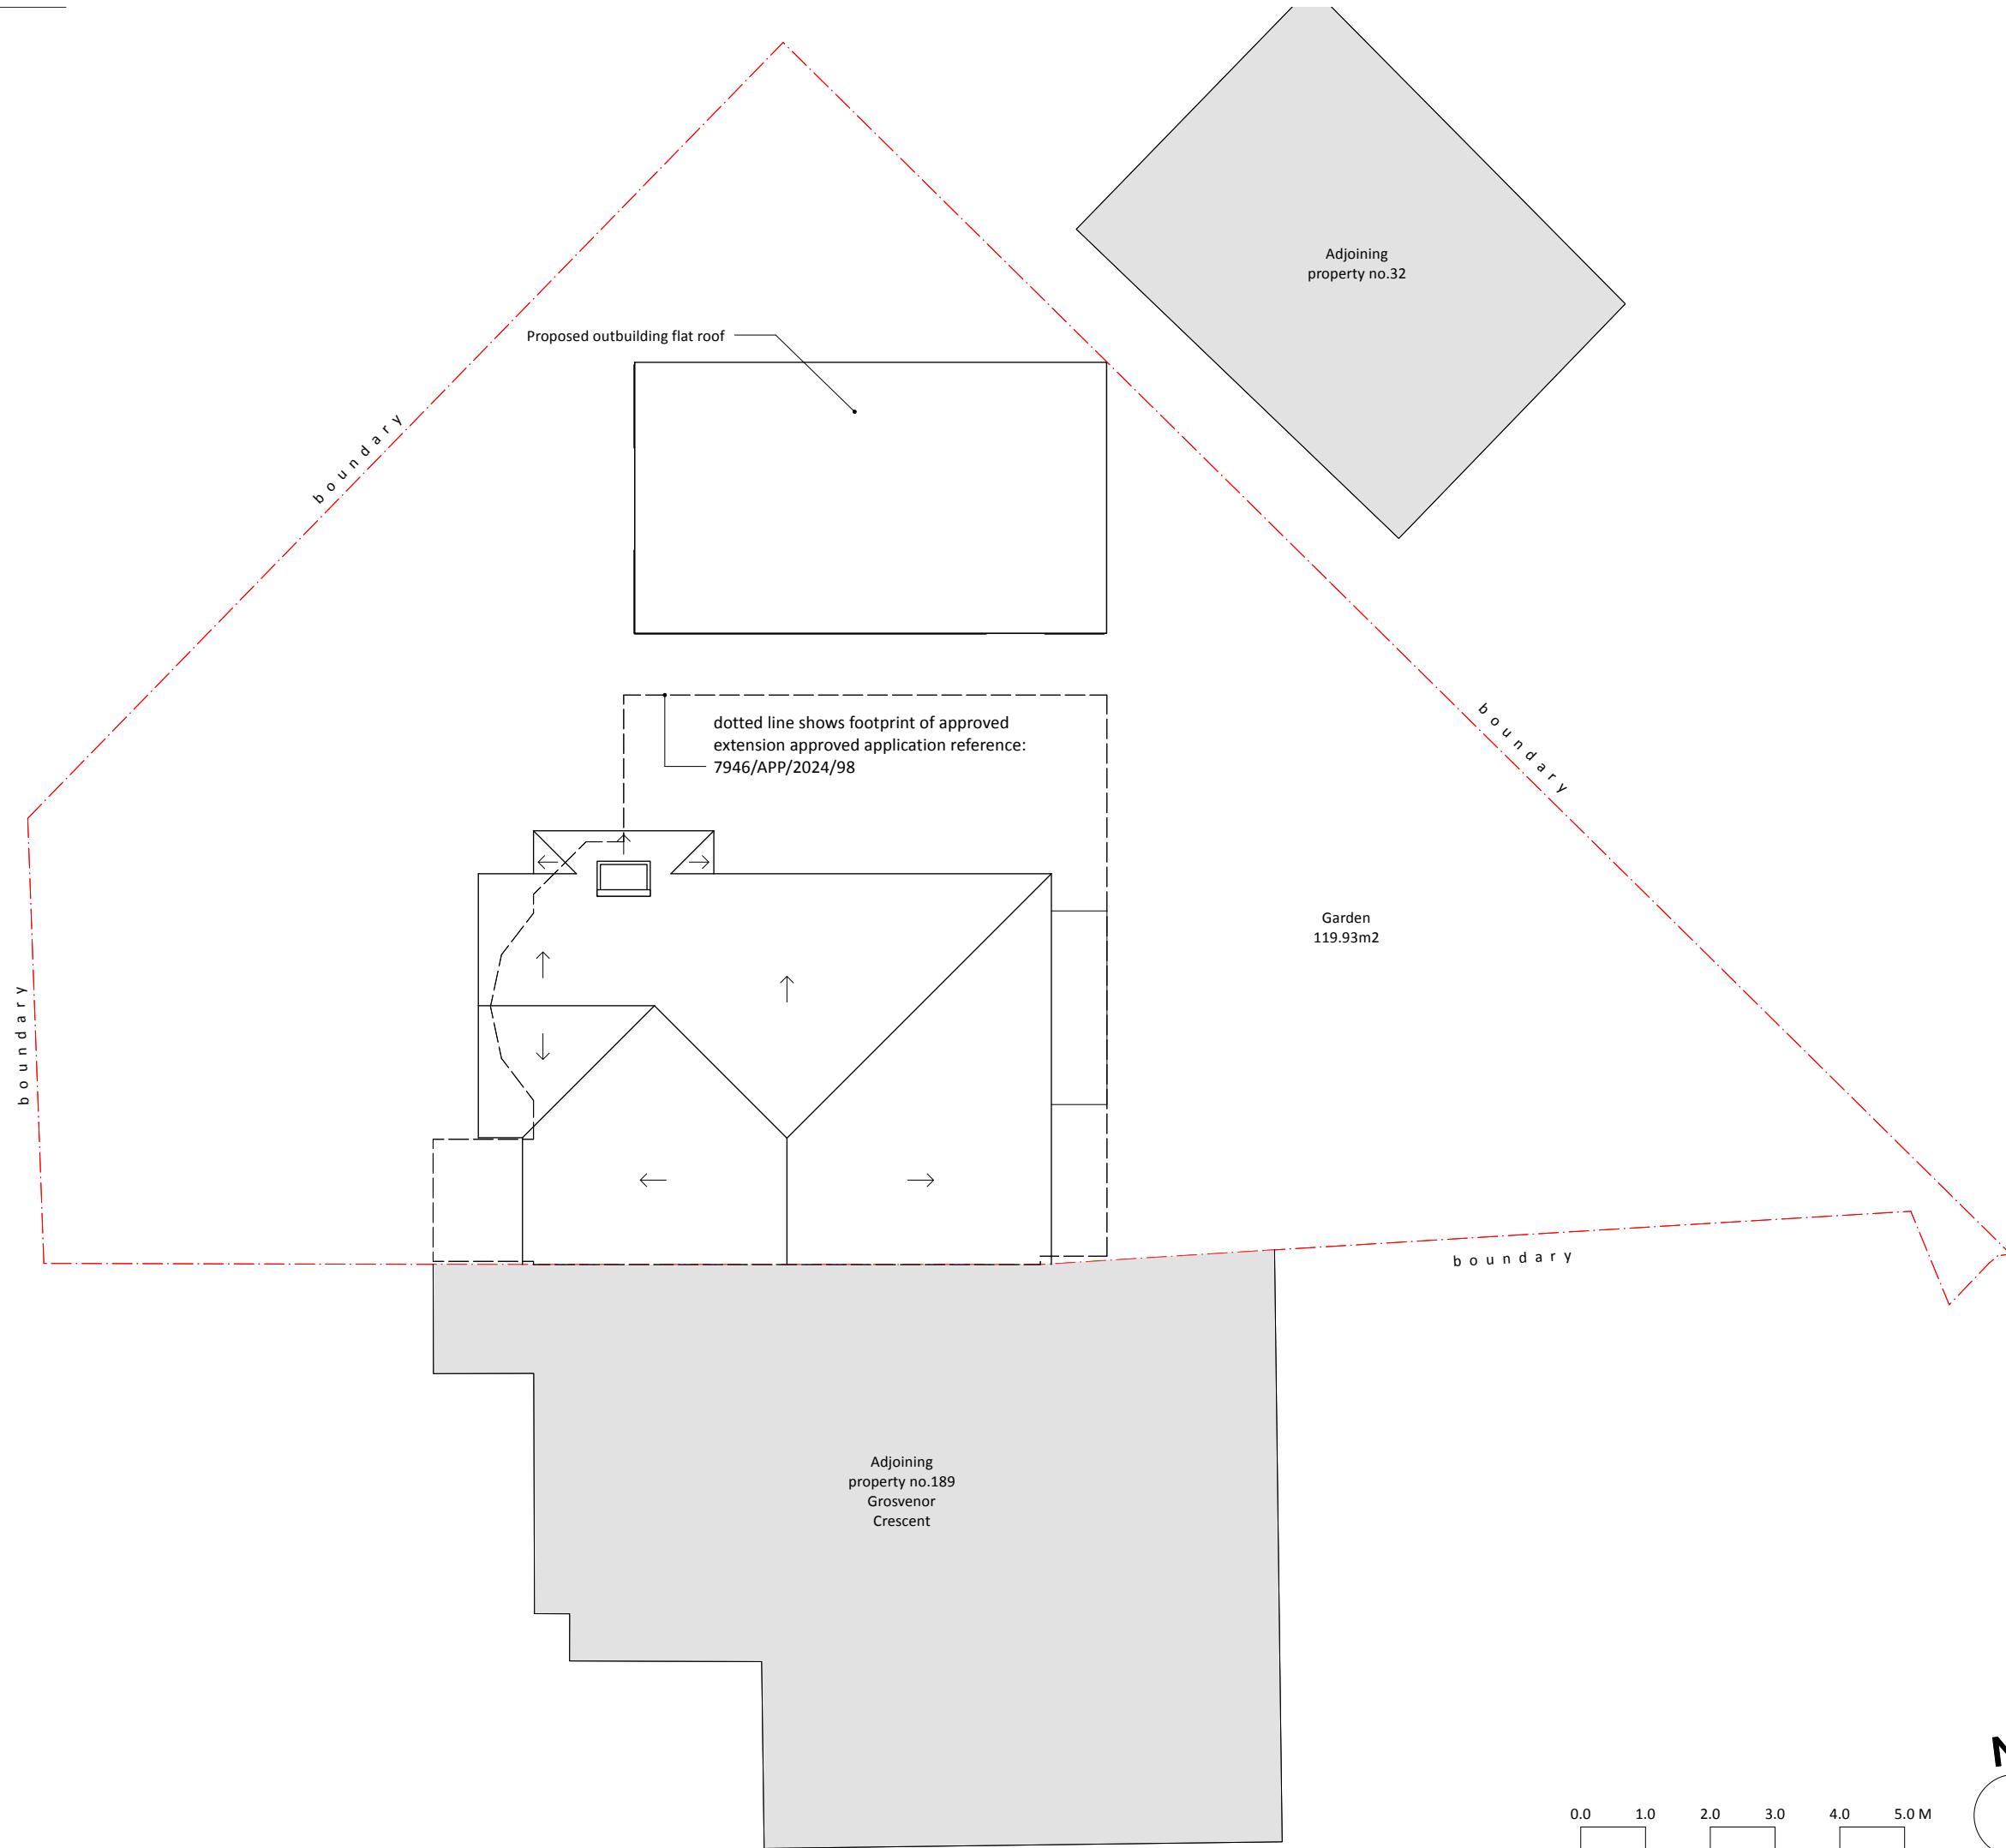

A 15/11/2024 Amendment as per LPA email dated 12/11/2024

ISSUE	DATE	REVISION
-------	------	----------

PROJECT 34 Leybourne Road, Hillingdon UB10 9HD

CLIENT Mr & Mrs Man

DRAWING PROPOSED ROOF OUTBUILDING



All rights reserved in chapter IV of the copyright designs & patents act 1988 have been asserted. This drawing must not be scaled; only figured dimensions should be used. Check and verify all dimensions on site prior to commencing any work. Any discrepancies should be reported to the Architects immediately.

PROJECT # SA.2023.002 DWG # REV

DATE 08/01/2024

SCALE 1:100 D11-A

DRAWN FA CHKD JC

Stones Architects Ltd
50 Coldharbour Lane Hayes Middlesex UB3 3EP
t 020 8969 0000 e mail@stonesarchitects.co.uk w stonesarchitects.co.uk