


General Notes

1. New work shown shaded
2. Demolition shown dotted in red
3. W: Wardrobe
- Cpb: Cupboard
- RLA: Roof lantern above
- RL: Roof light/lantern below
4. All dimensions are indicative and in mm

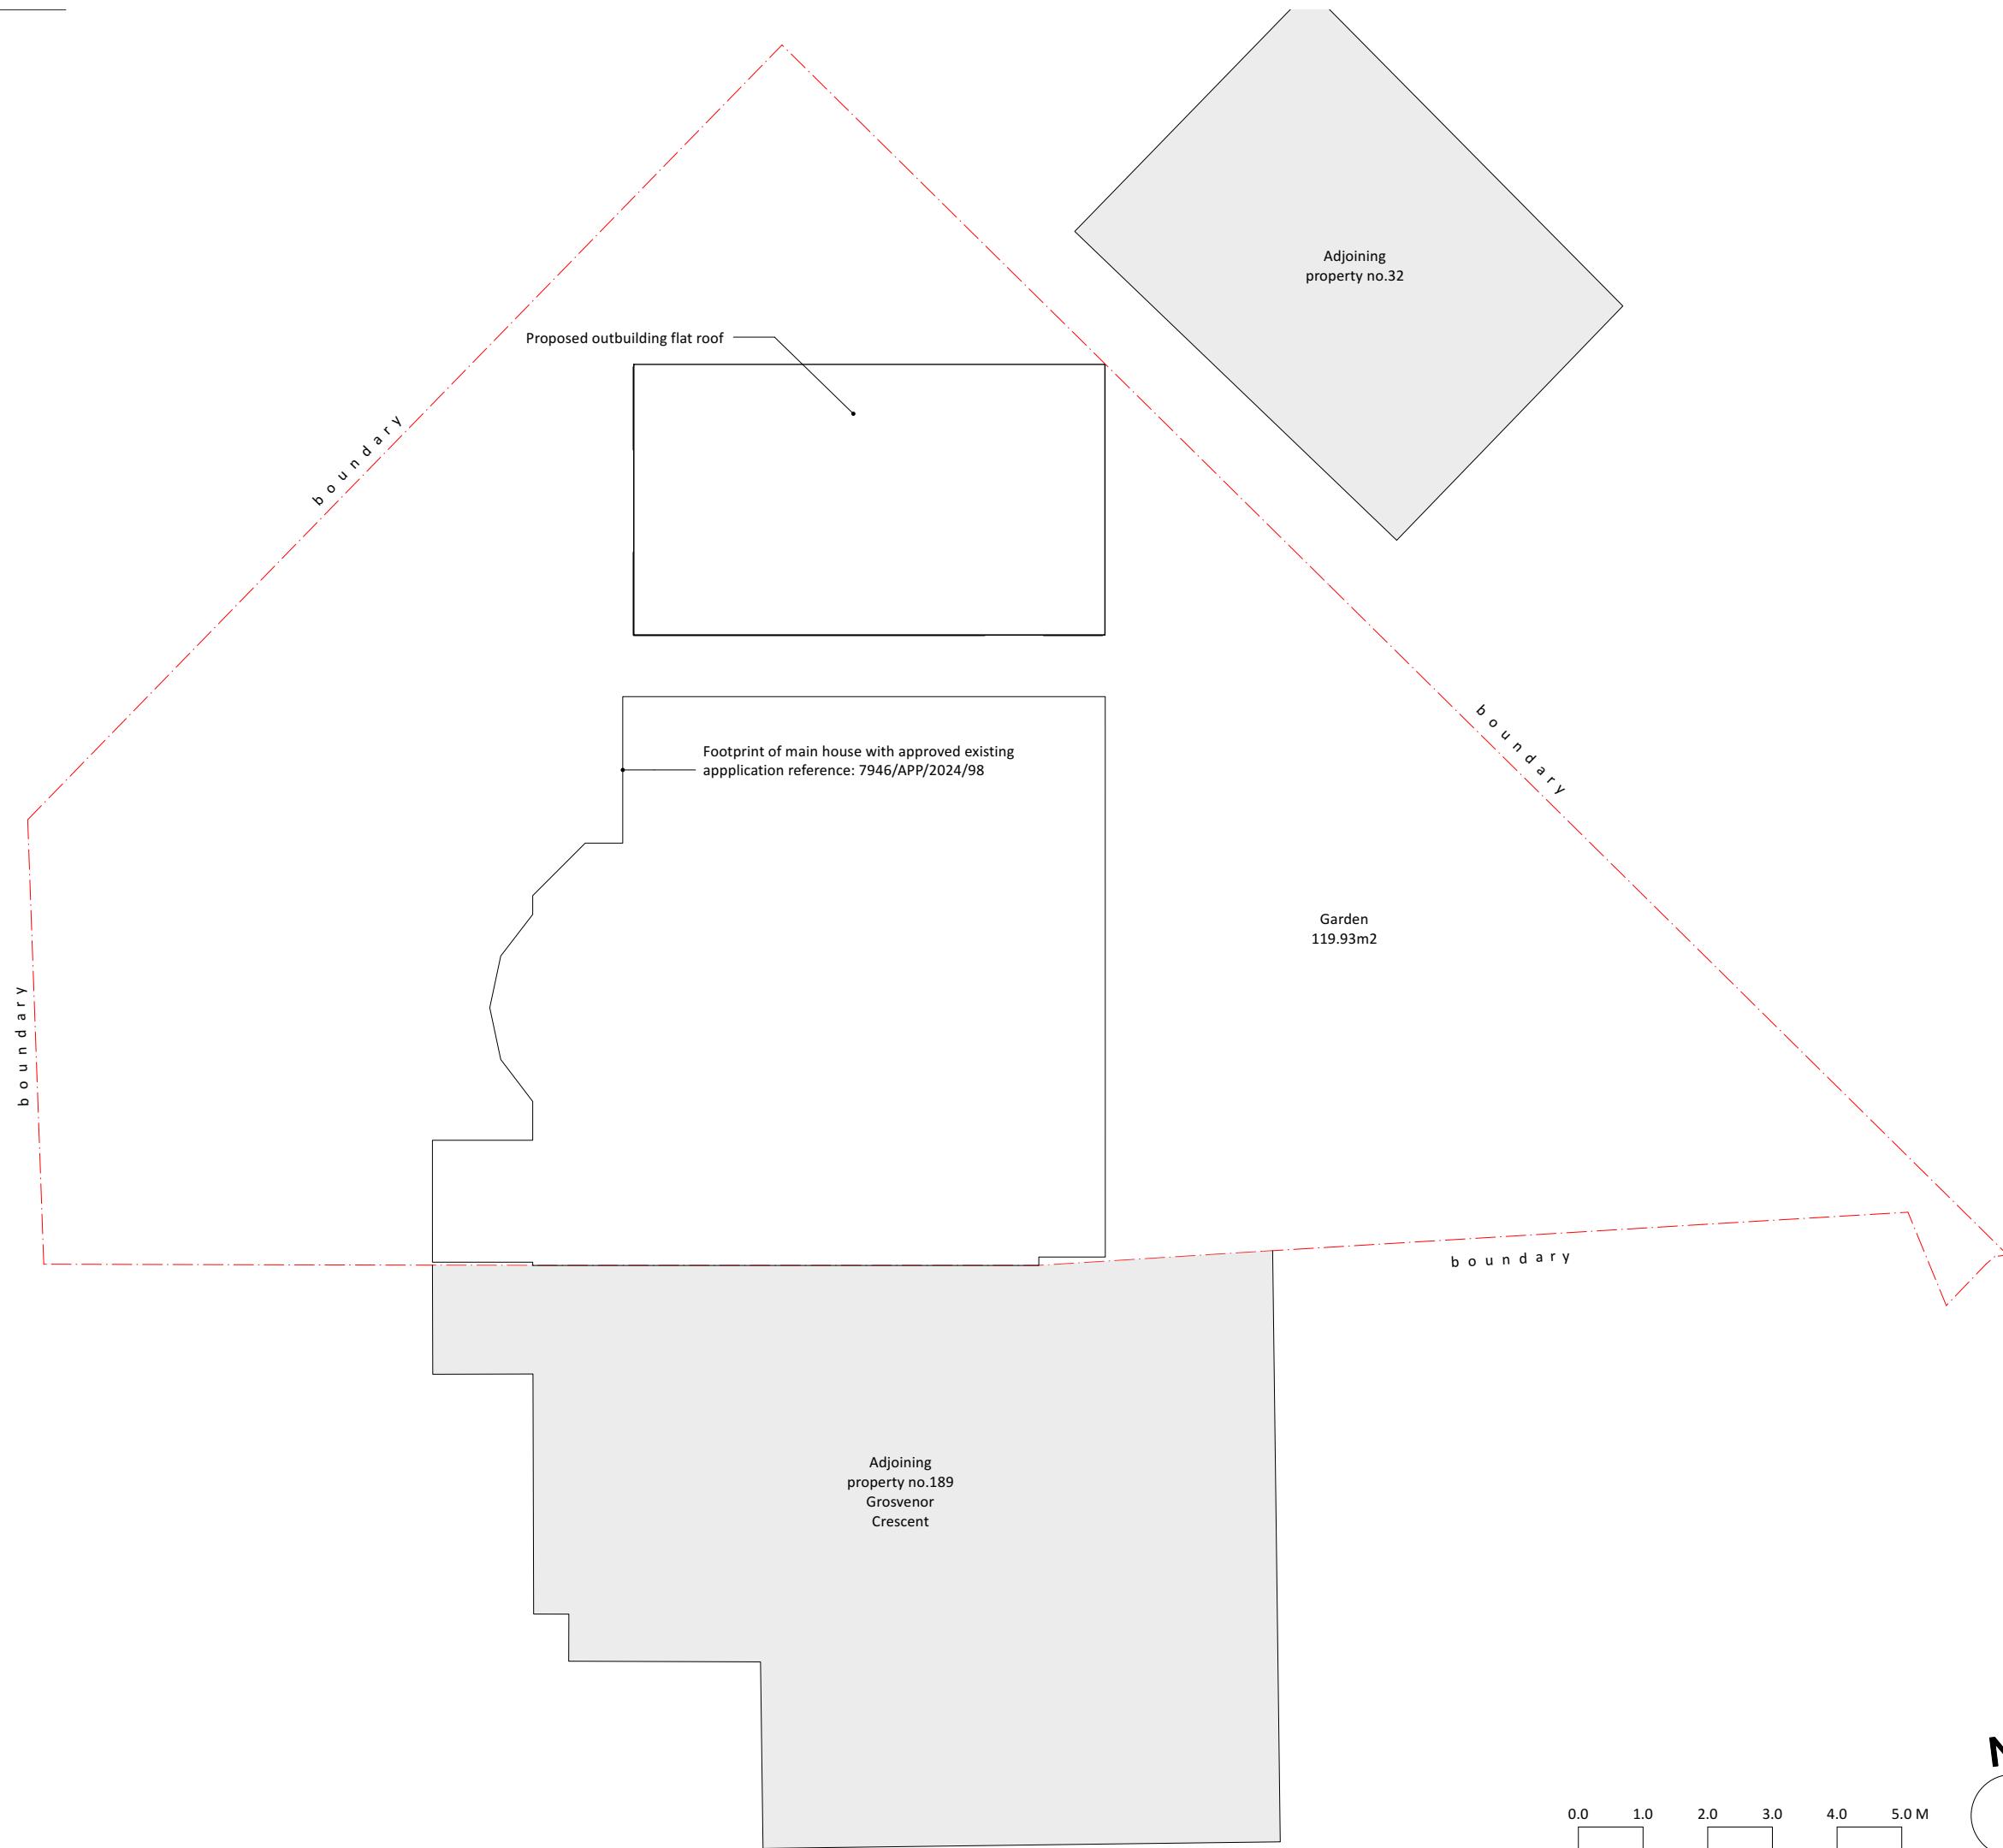

ISSUE DATE REVISION

PROJECT 34 Leybourne Road, Hillingdon UB10 9HD

CLIENT Mr & Mrs Man

DRAWING PROPOSED ROOF OUTBUILDING



PROJECT # SA.2023.002 DWG # REV

DATE 08/01/2024

SCALE 1:100 D11

DRAWN FA CHKD JC

Stones Architects Ltd  
50 Coldharbour Lane Hayes Middlesex UB3 3EP  
t 020 8969 0000 e mail@stonesarchitects.co.uk w stonesarchitects.co.uk