


General Notes

1. New work shown shaded
2. Demolition shown dotted in red
3. W: Wardrobe
Cpbd: Cupboard
RLA: Roof lantern above
RL: Roof light/lantern below
4. All dimensions are indicative and in mm

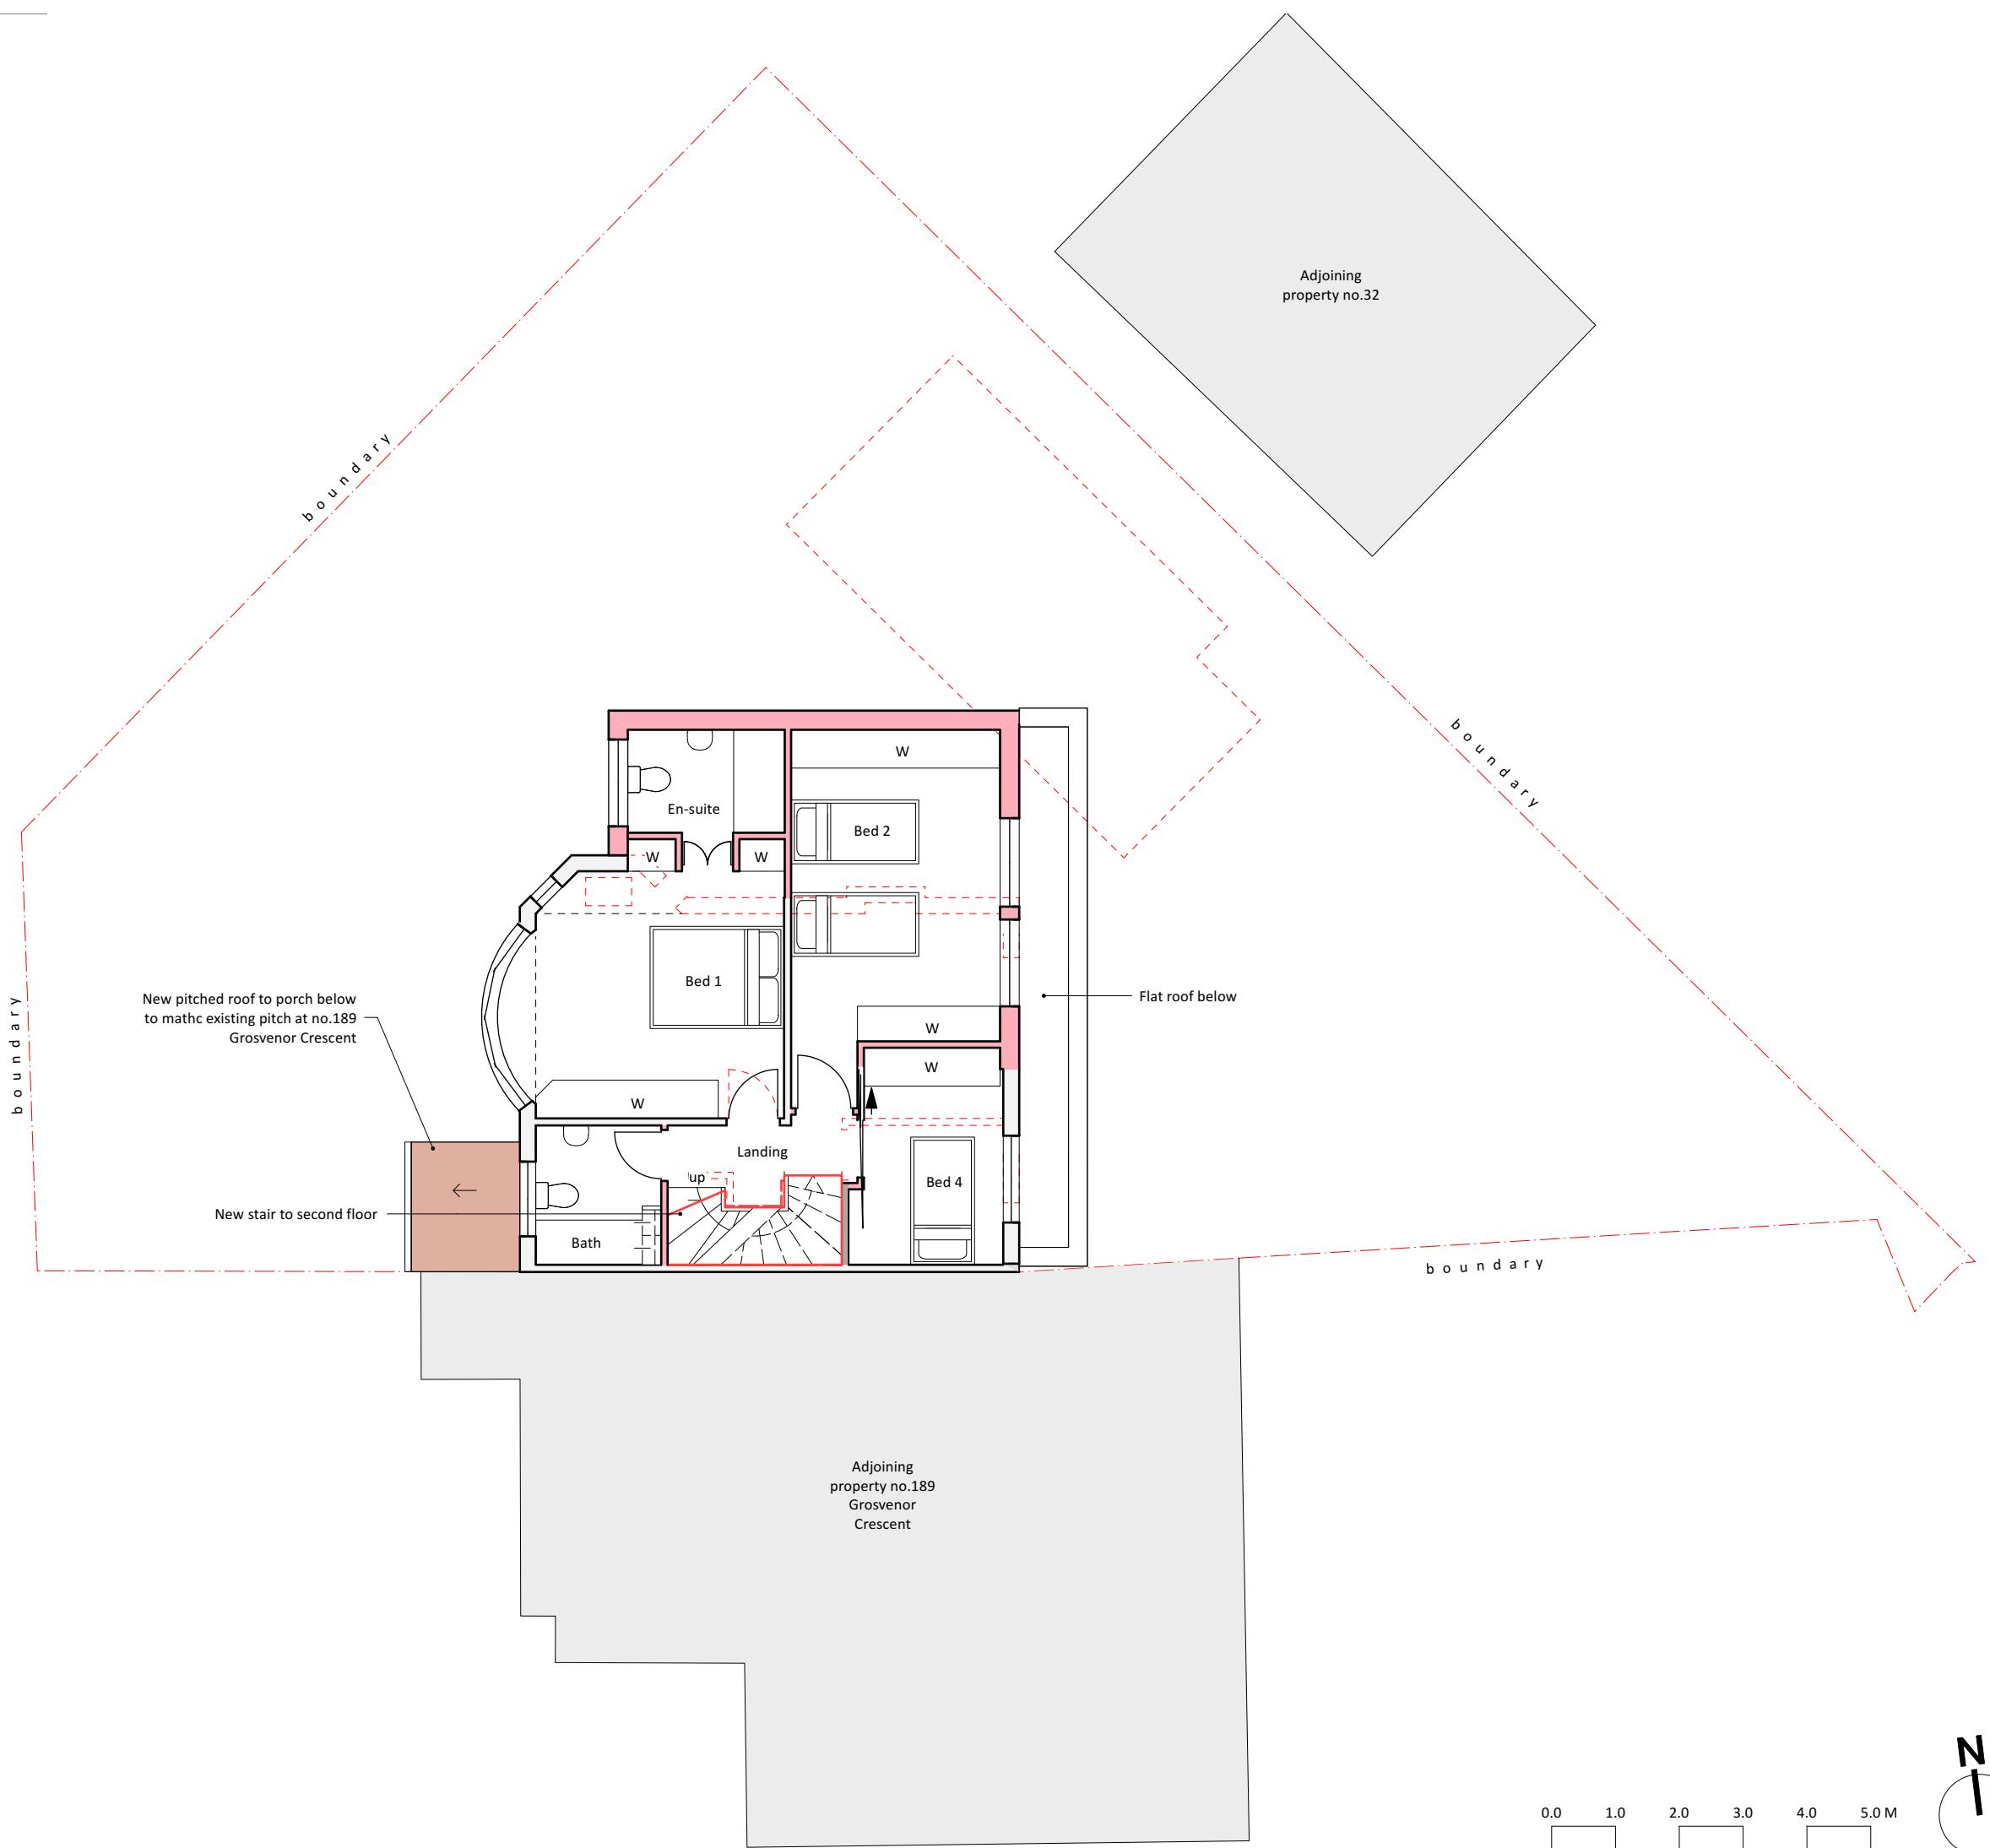

ISSUE	DATE	REVISION
-------	------	----------

PROJECT

34 Leybourne Road, Hillingdon UB10 9HD

CLIENT

Mr & Mrs Man

DRAWING

PROPOSED FIRST

STONES
A R C H I T E C T S

All rights described in chapter IV of the copyright designs & patents act 1988 have been asserted. This drawing must not be scaled; only figured dimensions should be used. Check and verify all dimensions on site prior to commencing any work. Any discrepancies should be reported to the Architects

PROJECT #	SA.2023.002	DWG #	REV
DATE	08/01/2024		
SCALE	1:100		
DRAWN JC	CHKD JC	D02	

Stones Architects Ltd
50 Coldharbour Lane Hayes Middlesex UB3 3EP
t 020 8969 0000 e mail@stonesarchitects.co.uk w stonesarchitects.co.uk