


General Notes
 1. New work shown shaded
 2. Demolition shown dotted in red
 3. W: Wardrobe
 Cpb: Cupboard
 RLA: Roof lantern above
 RL: Roof light/lantern below
 4. All dimensions are indicative and in mm

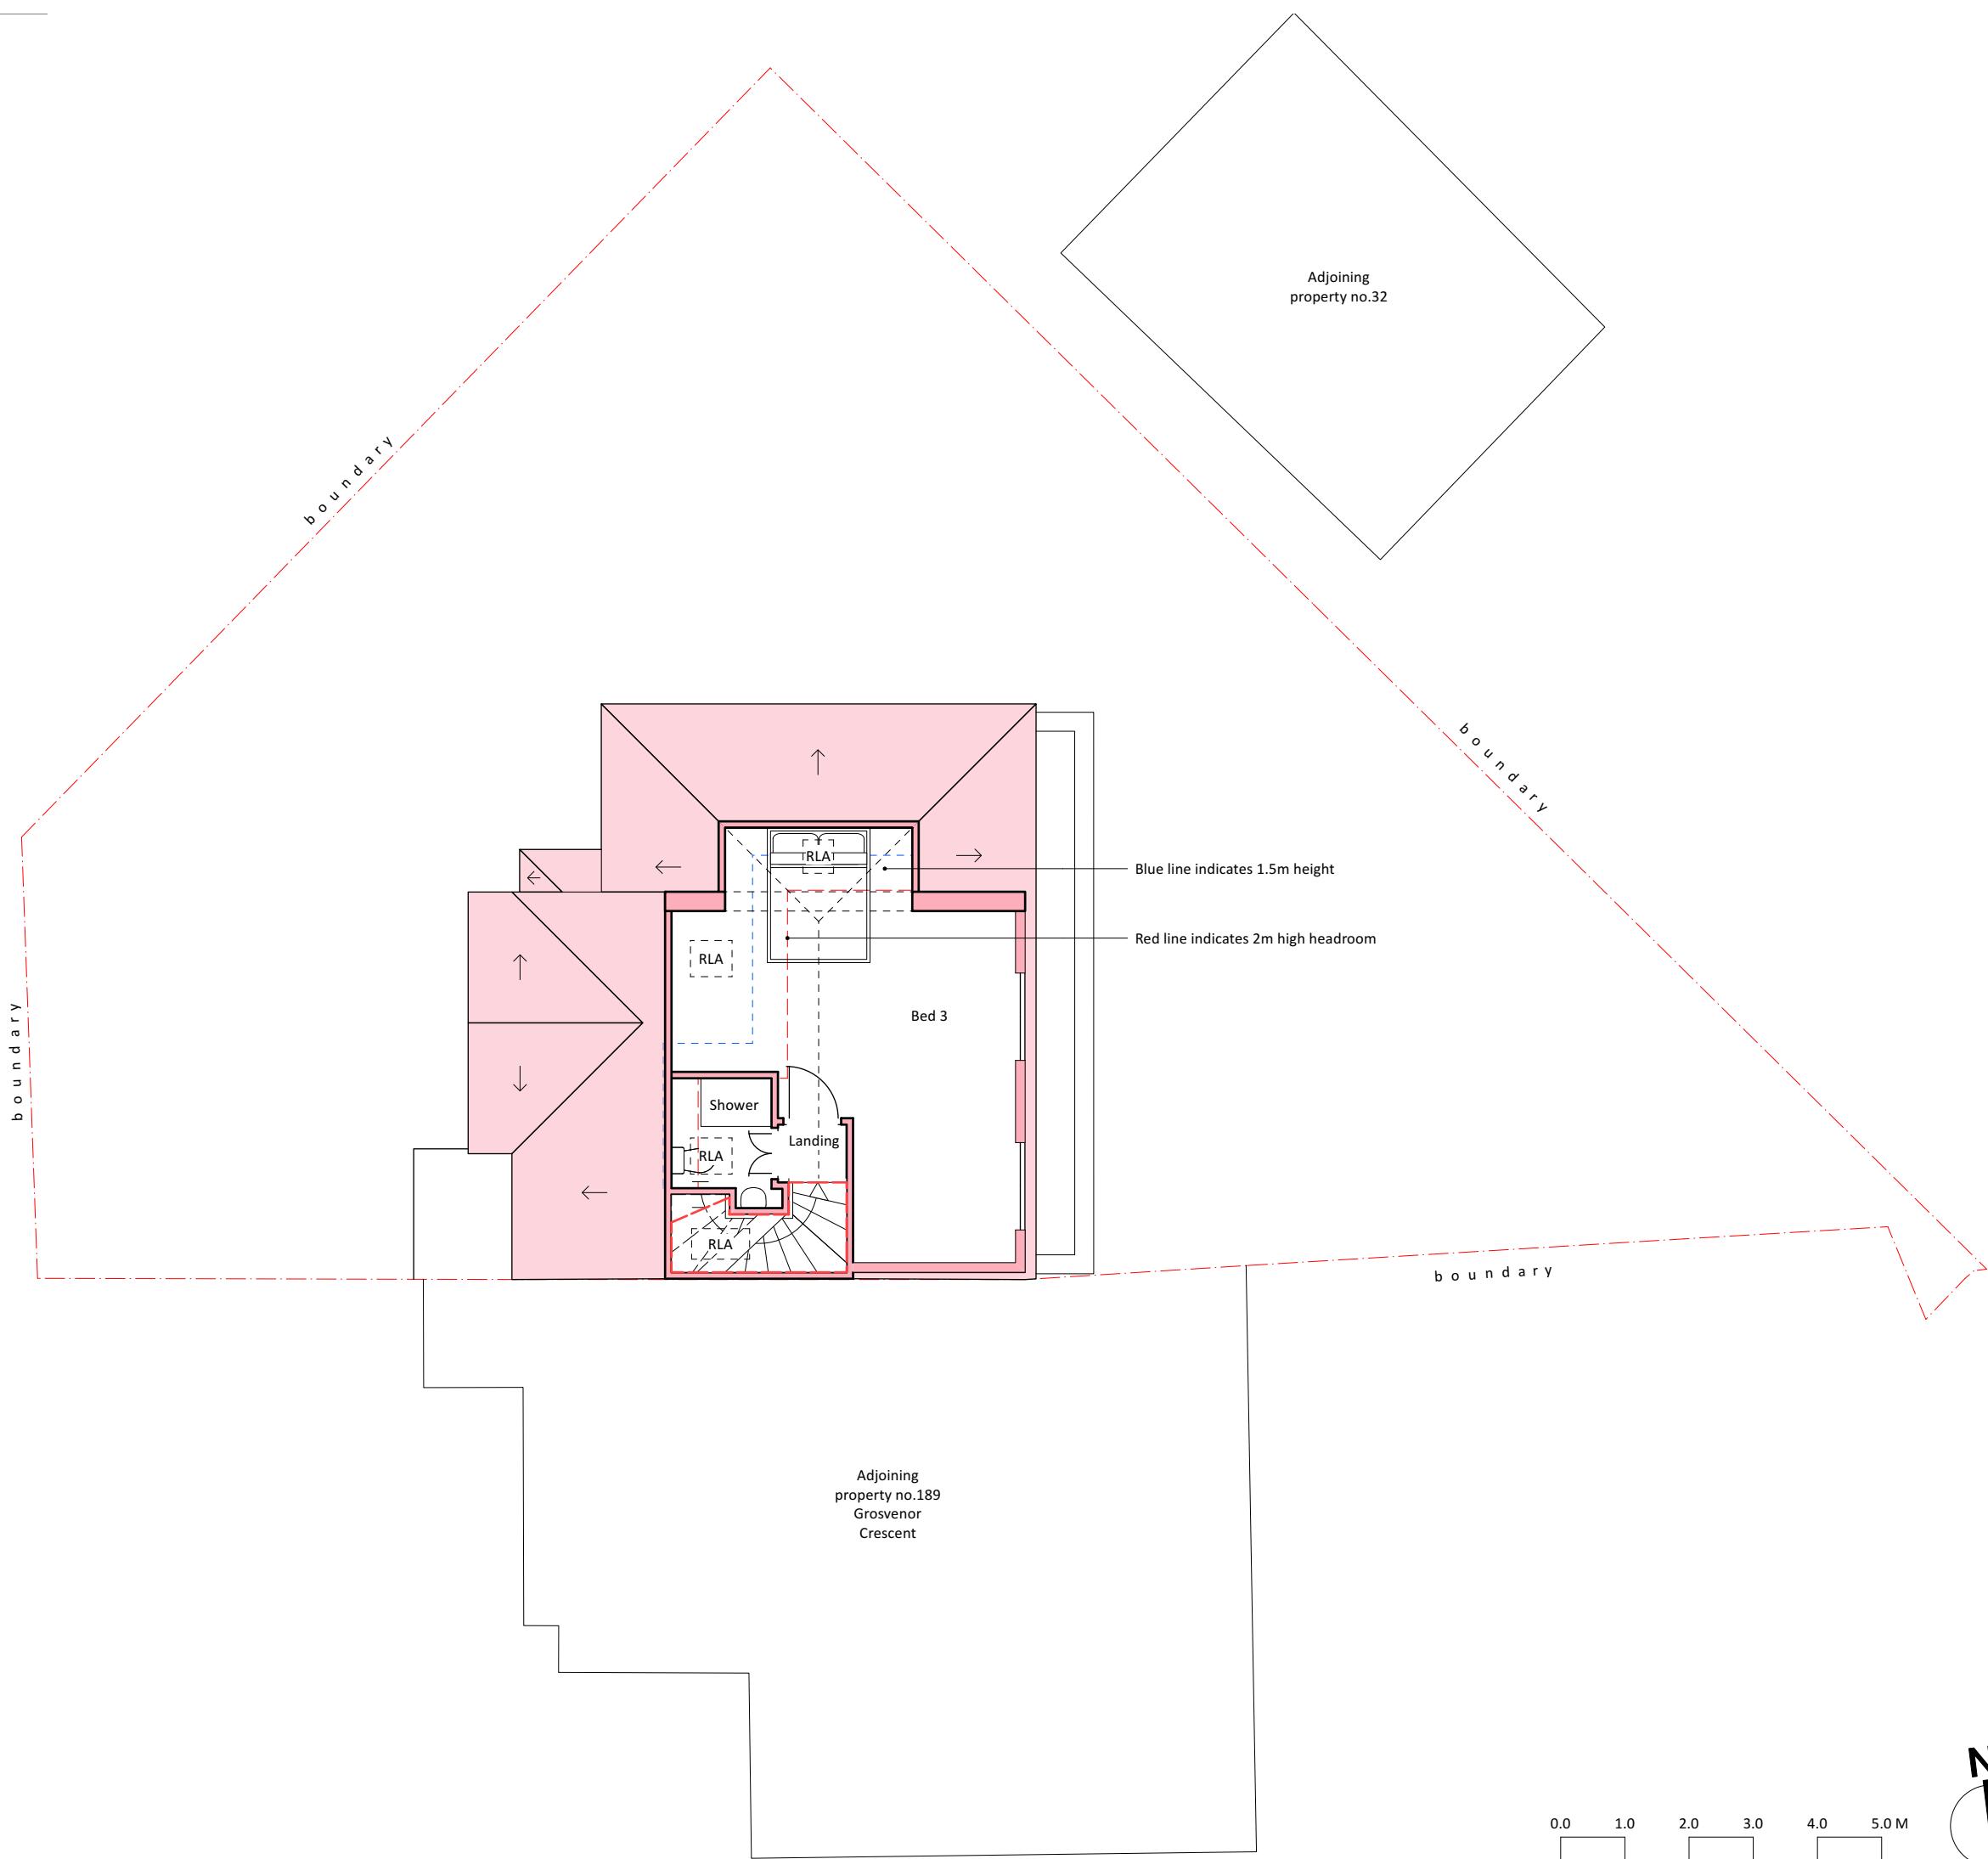

ISSUE DATE REVISION

PROJECT 34 Leybourne Road, Hillingdon UB10 9HD

CLIENT Mr & Mrs Man

DRAWING PROPOSED SECOND

All rights described in chapter IV of the copyright designs & patents act 1988 have been asserted. This drawing must not be scaled; only figured dimensions on site prior to commencing any work. Any discrepancies should be reported to the Architects immediately.

STONES
ARCHITECTS

PROJECT # SA.2023.002 DWG # REV
 DATE 27/09/2023
 SCALE 1:100
 DRAWN JC CHKD JC

D03

Stones Architects Ltd
 50 Coldharbour Lane Hayes Middlesex UB3 3EP
 t 020 8969 0000 e mail@stonesarchitects.co.uk w stonesarchitects.co.uk