


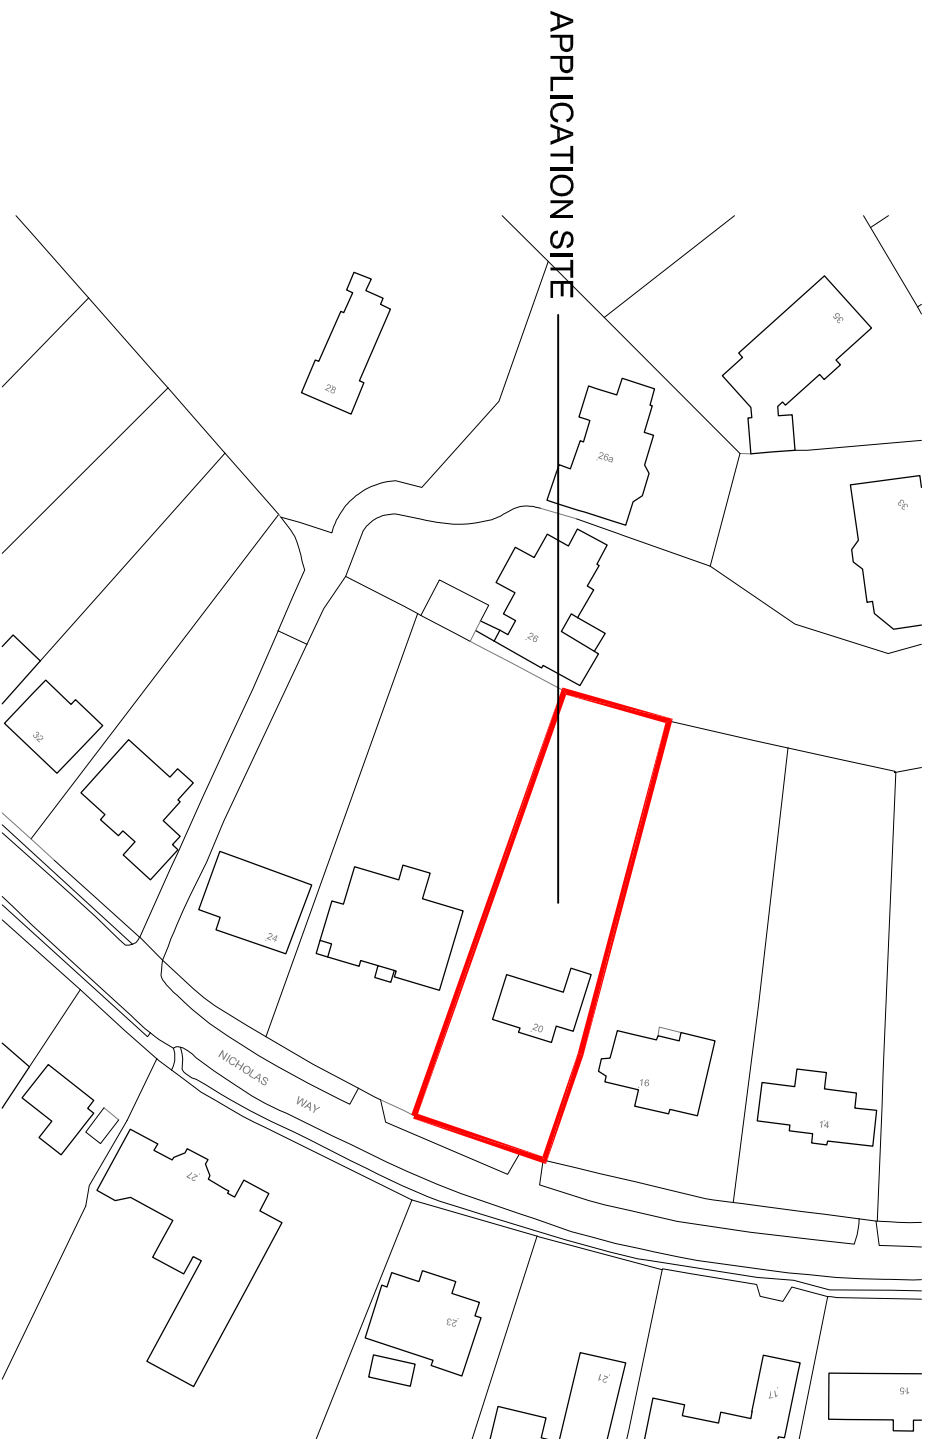

date	rev	revision/author/checker	drawn	OS	project	purpose of issue	
-	-	-	checked		20 Nicholas Way Northwood HA6 2TS	PLANNING	
			scale	1:1250	drawing	Location Plan	drawing no
			date	May 25			L1329/2.3/01
Loxton & Associates 1 Morland Close Hampton Middlesex TW12 3YX T : 020 8941 5631							
E : david@loxtonassociates.co.uk							