



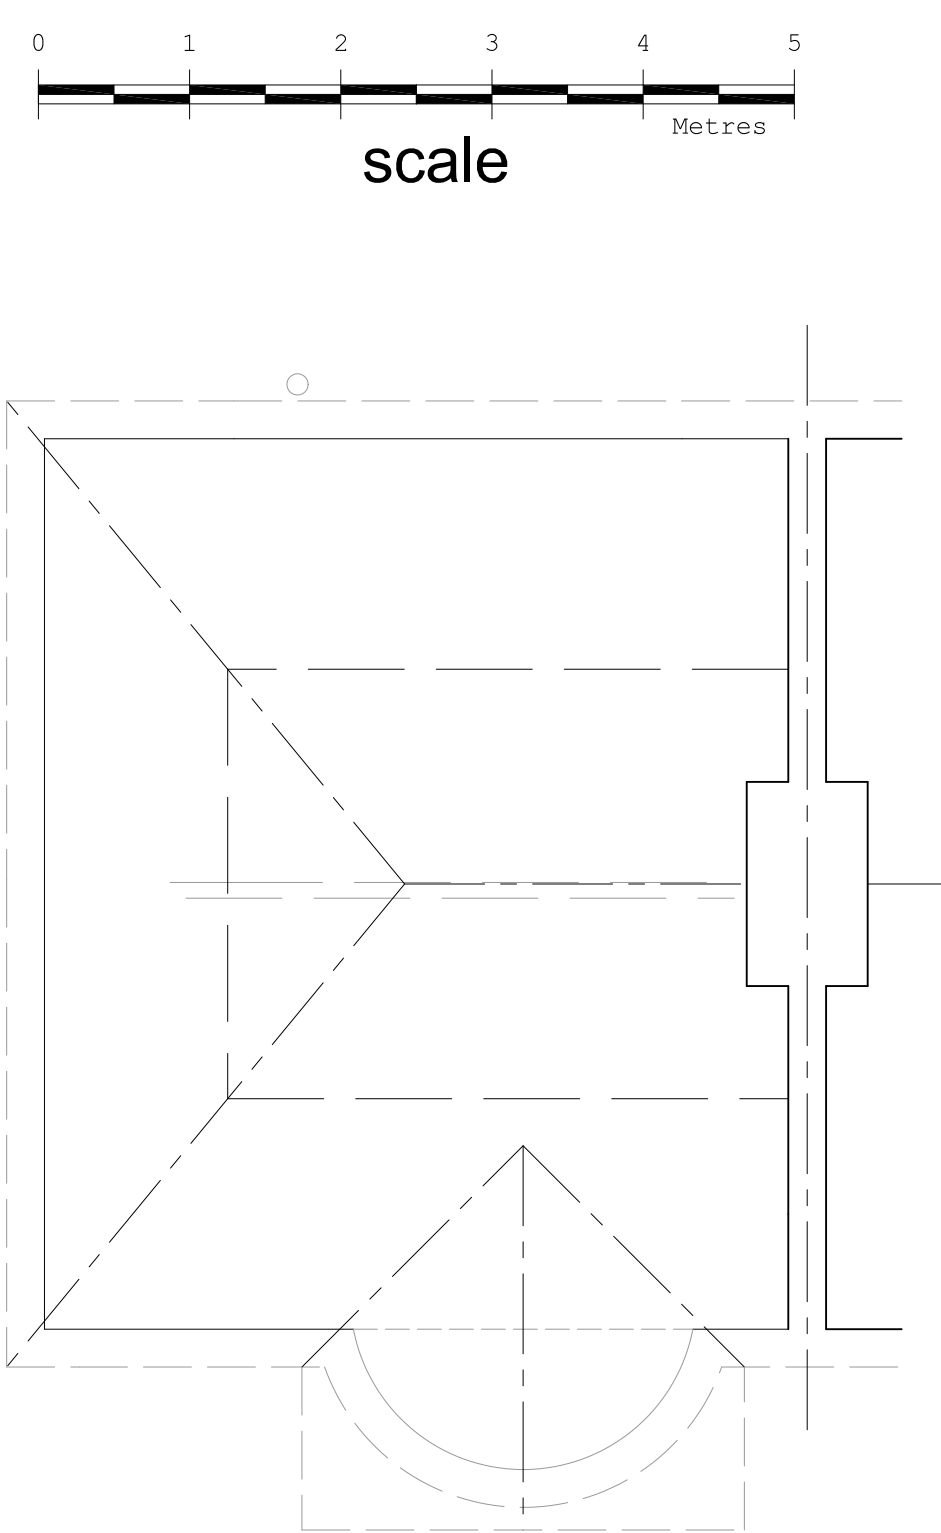

LOFTSPACE PLAN

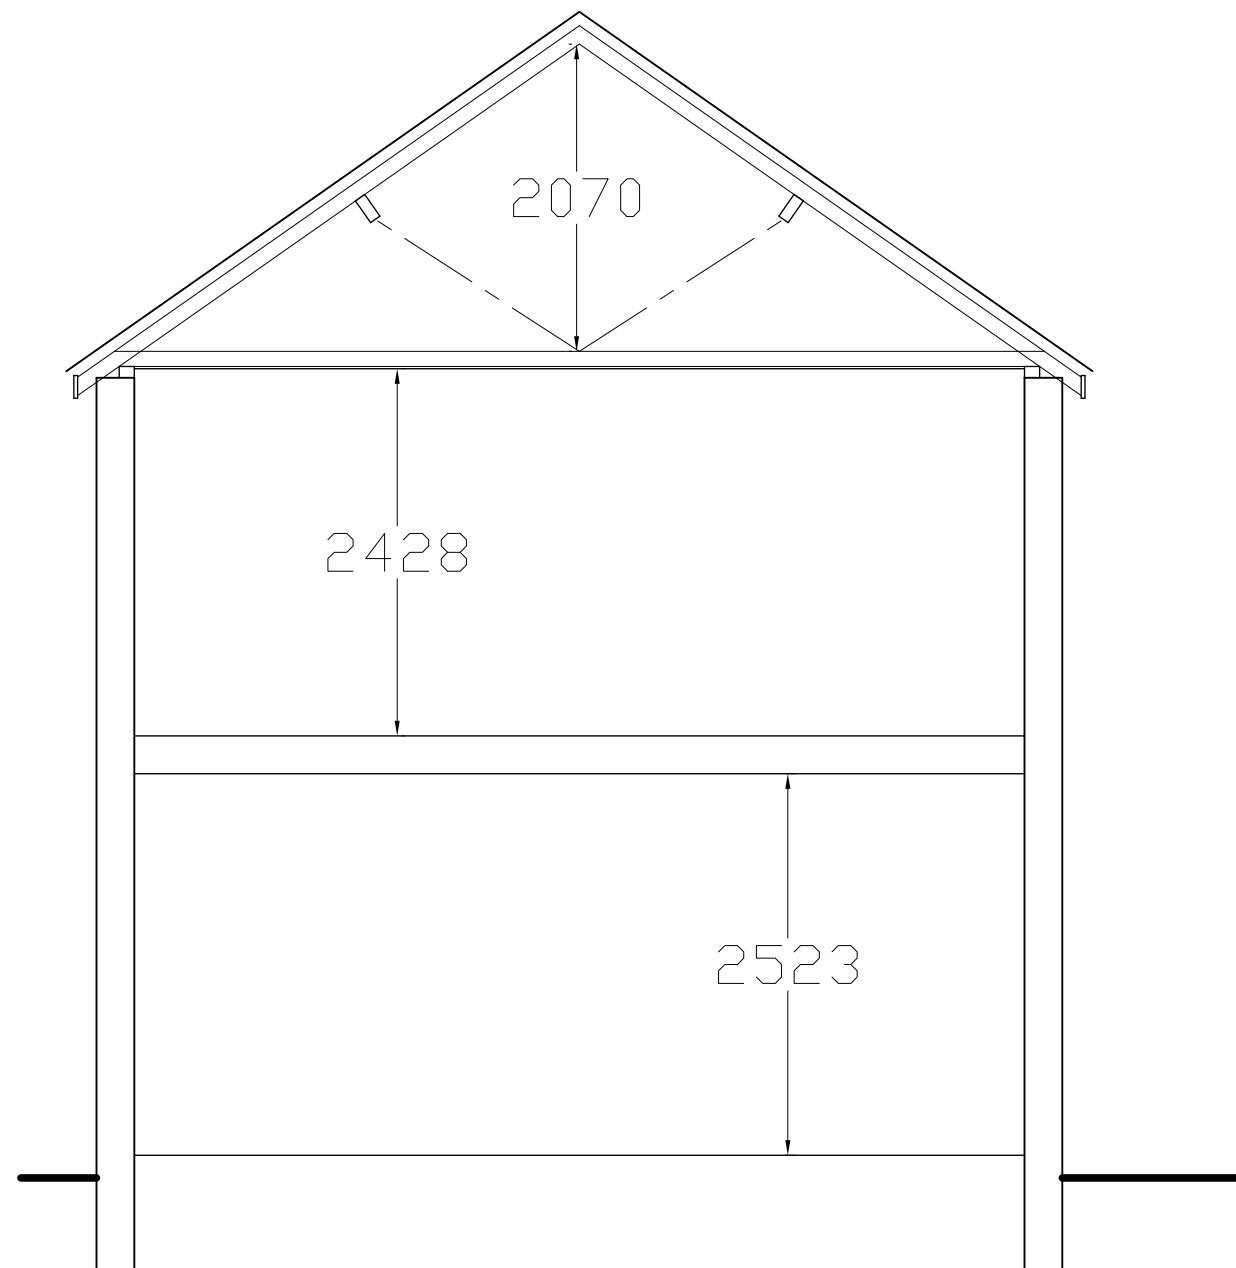

SECTION

Revision	Description	Date
This drawing must not be re-issued, loaned or copied without consent of M. Baldwin ©		
www.plansdesigned.co.uk Mark Baldwin (MRICS, MCIOB, MCIAT) CHARTERED SURVEYING & ARCHITECTURAL CONSULTANT Telephone : 01895 254456		
Client: Mr. & Mrs. D. Hawkesworth.		
Project: 81 DARTMOUTH ROAD, RUISLIP HA4 0DF.		
Description: EXISTING LOFT PLAN & SECTION.		
Scale: 1:50 @ A3	Date: May 25.	
Project No: MB / 4856 / 2		Rev. -