




Existing East Elevation

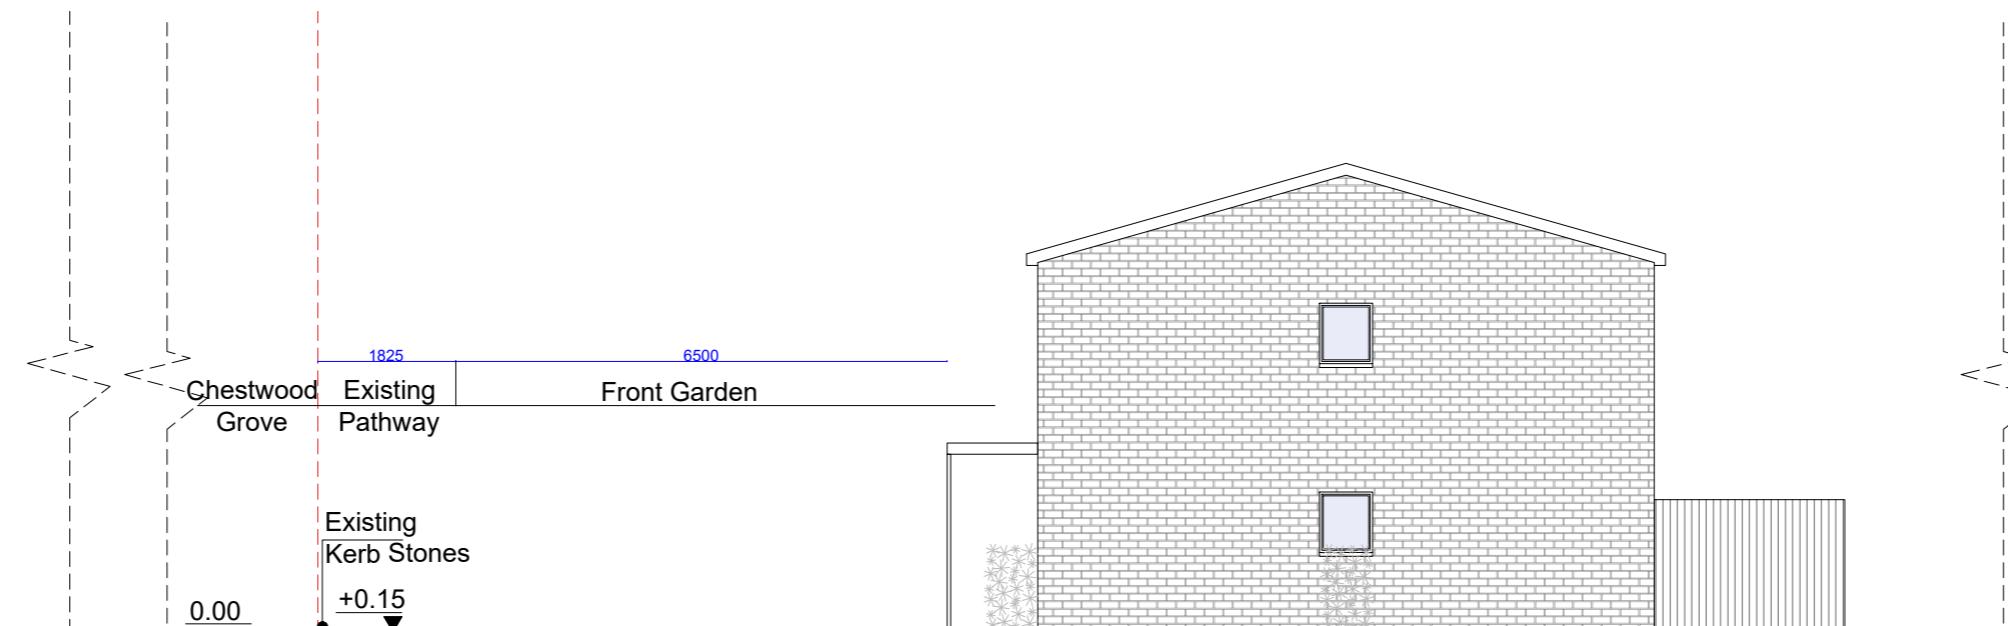

Existing A-A Section

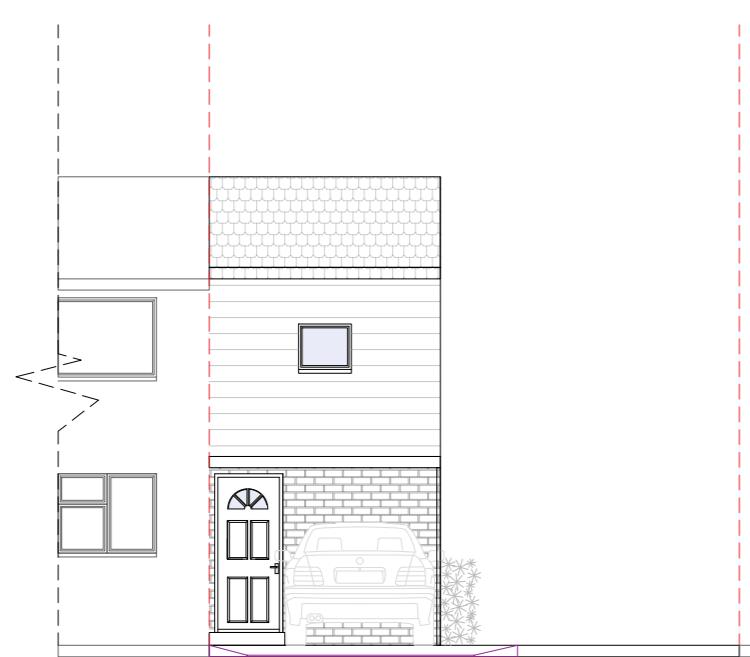

Proposed East Elevation

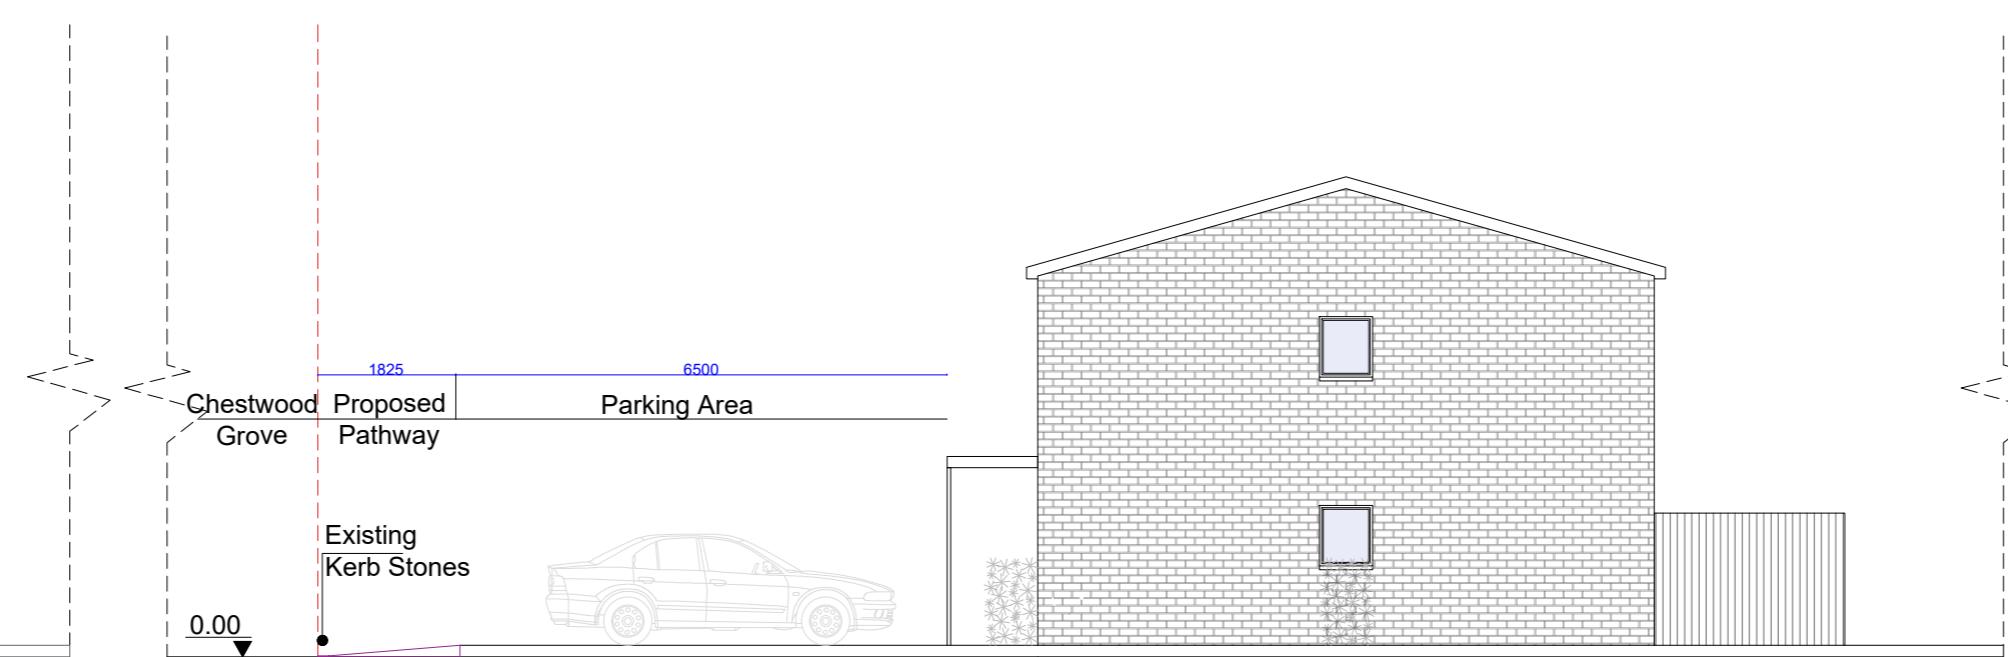

Proposed A-A Section

Any dimensions shown should be checked on site.
Designs are not coordinated with engineer projects.
Not for construction purposes.

Scale Bar 1 2 3 4 M.

