

Dimensions to be verified on site  
DO NOT SCALE FROM THIS DRAWING.  
Any areas indicated on this drawing are for guidance only. No responsibility is taken for their accuracy.

This drawing is the property of **Design Workshop Consultant Ltd**. Copyright is reserved by them and the drawing is issued on the condition that it is not copied, reproduced, retained or disclosed to any unauthorized person, either wholly or in part without the consent in writing of **Design Workshop Consultant Ltd**.

Site Address:

8 Woodrow Avenue  
Hayes  
UB4 8QJ





Title:

Outbuilding Plan and Elevations

Scale: 1:50

Paper Size: A3

Rev Date Comments

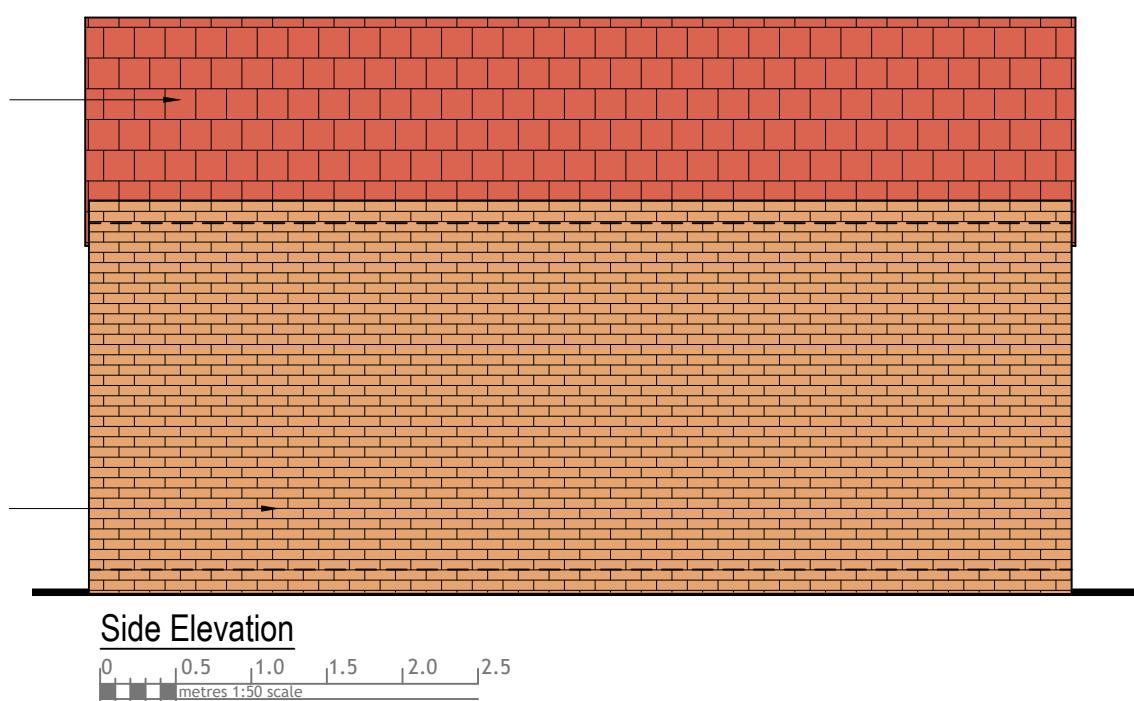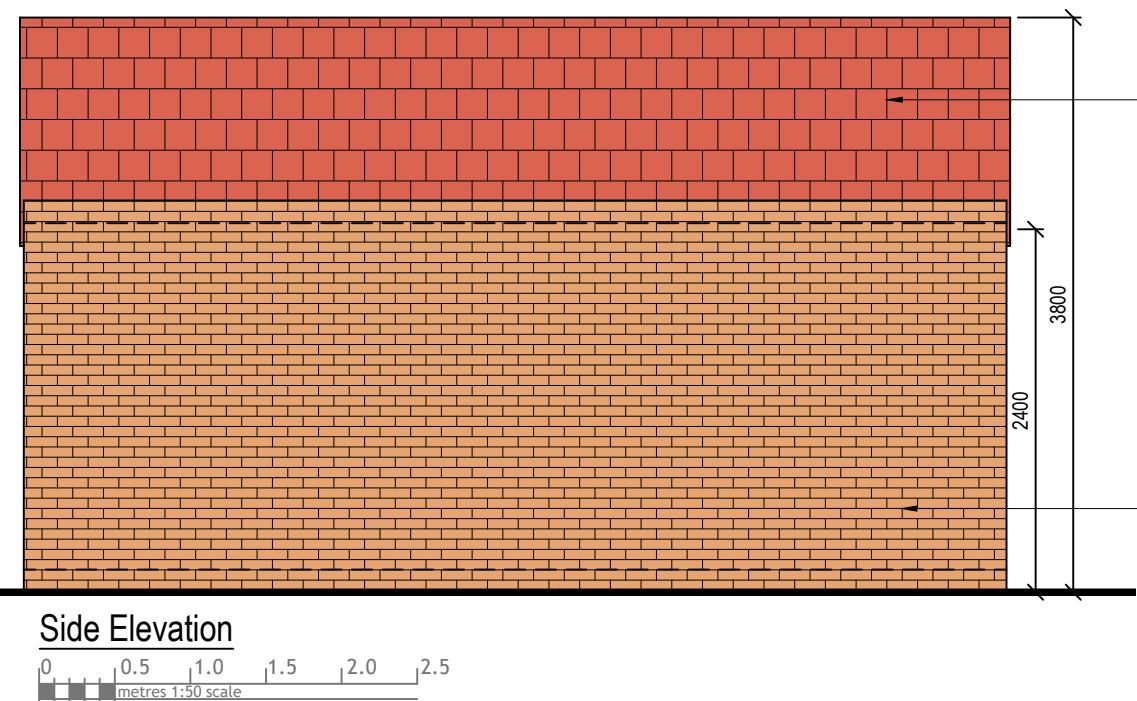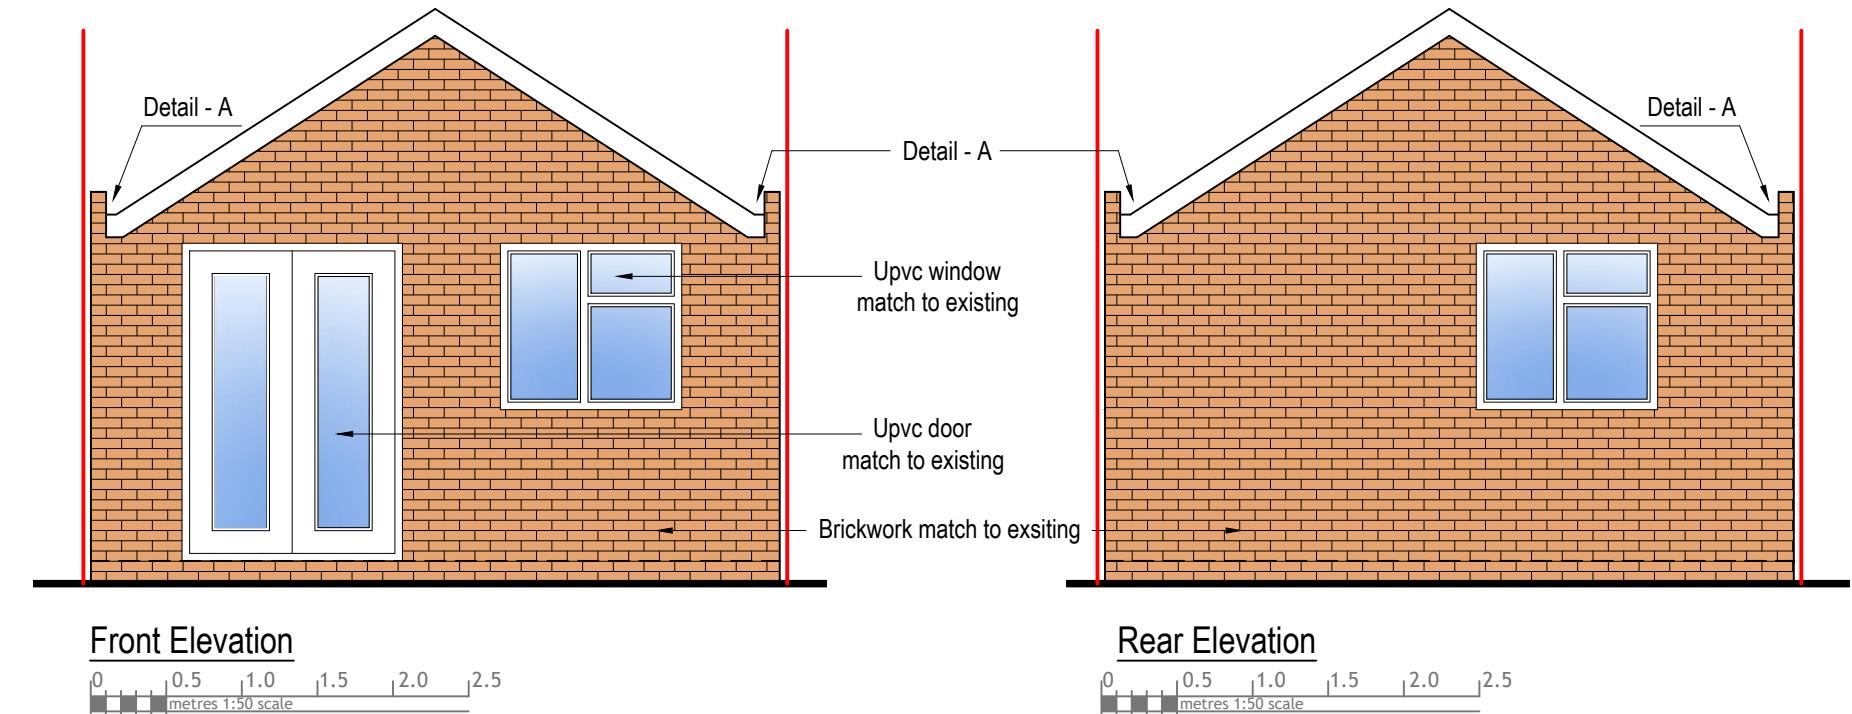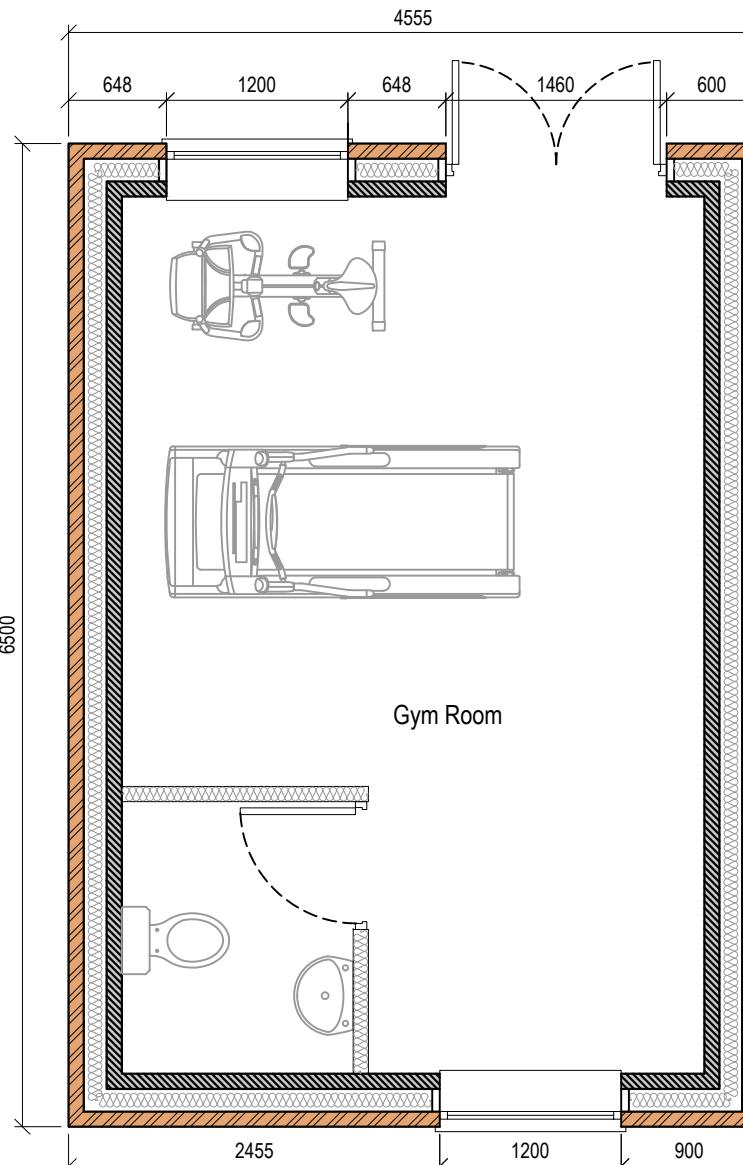

Drawn By: SH  
Job Ref: 25067  
Date: May 2025  
Drawing No. PL - 02



## Proposed Outbuilding



## Block Plan



## Site Location

A scale bar for 1:1250 scale, 0 to 50 metres. It features a horizontal line with tick marks and numerical labels at 0, 10, 20, 30, 40, and 50. Below the line, the text 'metres 1:1250 scale' is written.

Dimensions to be verified on site  
DO NOT SCALE FROM THIS DRAWING.  
Any areas indicated on this drawing are for guidance  
only. No responsibility is taken for their accuracy.

This drawing is the property of **Design Workshop Consultant Ltd** Copyright is reserved by them and the drawing is issued on the condition that it is not copied, reproduced, retained or disclosed to any unauthorized person, either wholly or in part without the consent in writing of **Design Workshop Consultant Ltd**

Site Address:

8 Woodrow Avenue  
Hayes  
UB4 8QJ

Title:

## Block and Location Plans

Scale: 1:500 1:1250

### Paper Size

Rev	Date	Comments
-----	------	----------

Drawn By: SH

Job Ref: 25067

Date: May 2025

Drawing No. PI - 01