


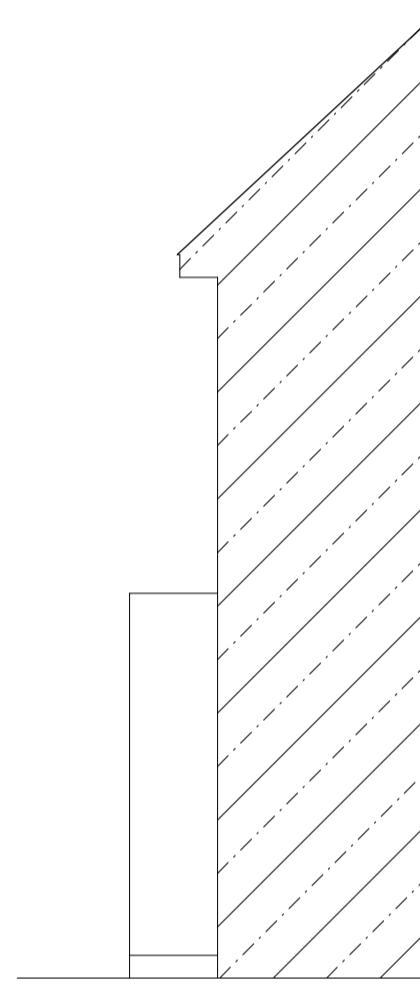


EXISTING SIDE ELEVATION



EXISTING SIDE ELEVATION

34 Bartram Close
UB8 3AX

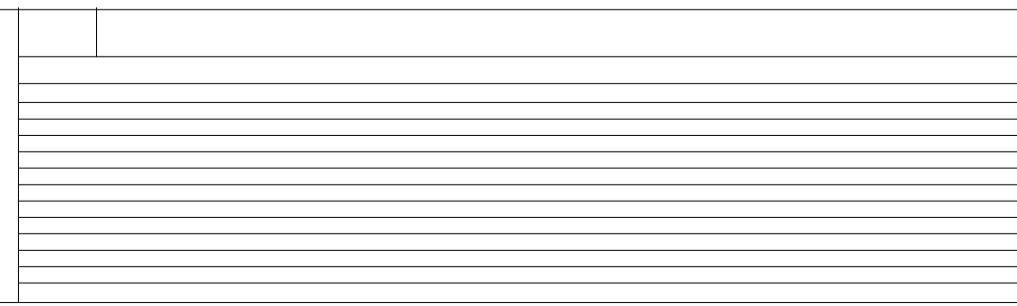

SCALE 1:50
0 1m 2m 3m 4m 5m

PLAN
PROJECT

Existing Side Elevations
Conservatory and off road parking

DWG No

02

Rev: -

Date: 16 May 2025
Project: 34 Bartram Close, Hillingdon
Scale 1:50 @ A1
Checked: AW
Drawing Title: Existing Side Elevations
Status: Planning
Job No: 505

Highford
Design and Build Limited
53a Glebe Road, Chalfont St Peter, Bucks, SL4 9NL
email: info@highforddesign.co.uk - web: www.highforddesign.co.uk
mobile: 07557 340205