





Front Elevation

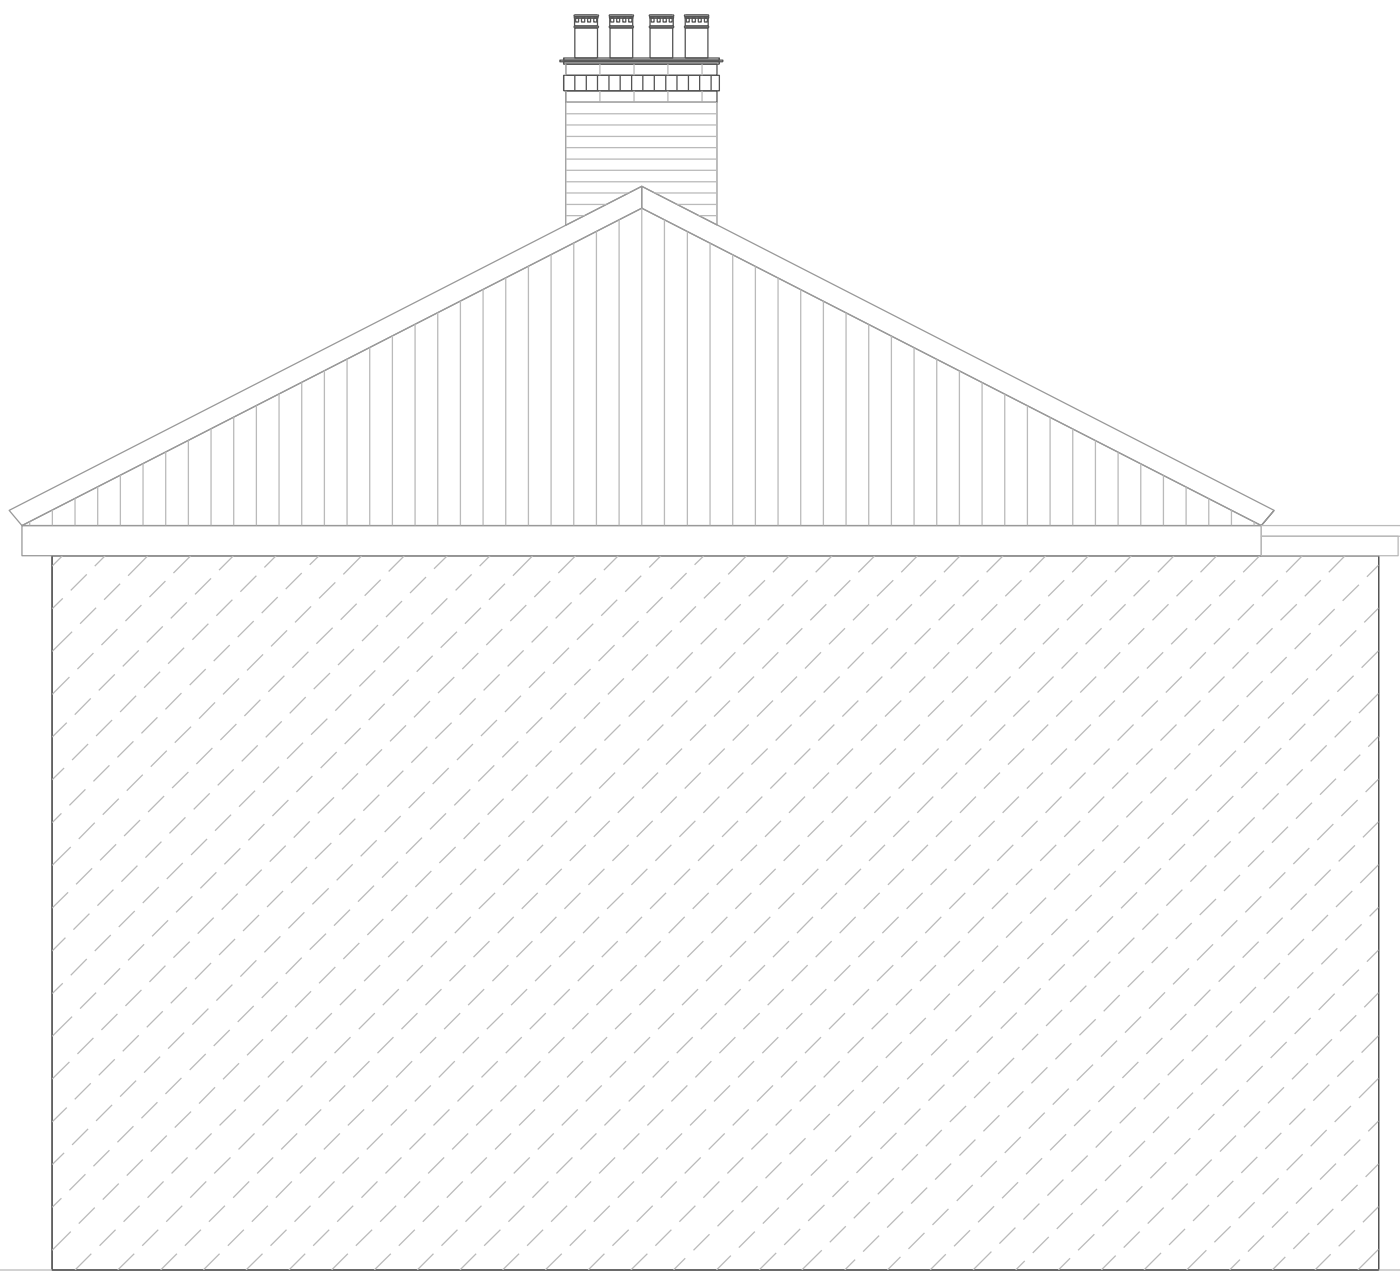


Side Elevation

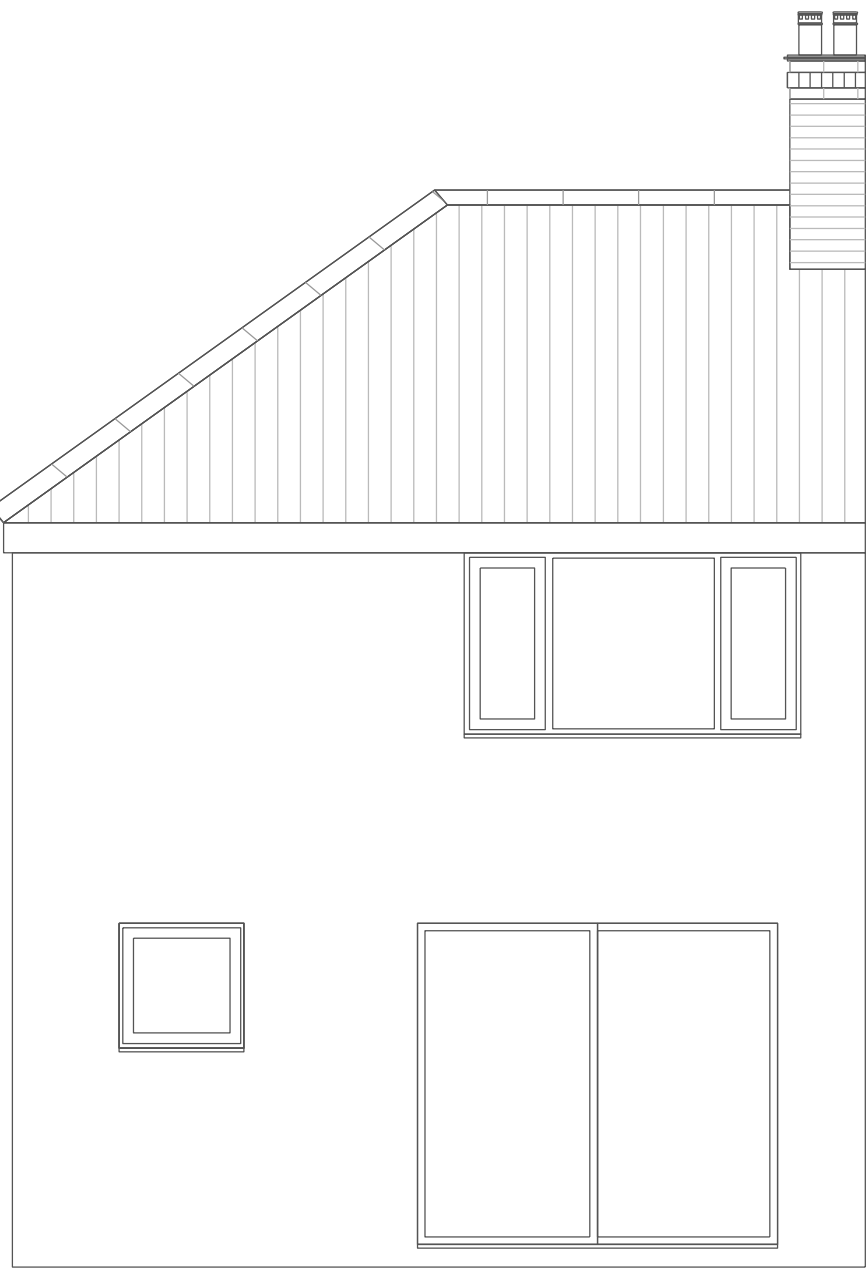

Rear Elevation



Side Elevation

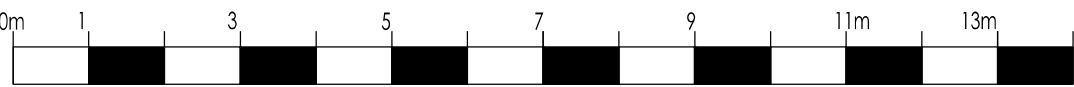

REVISIONS		DATE	
ATELIER 76	atelier76limited		
	50 Wellington Street Luton Bedfordshire LU1 2QH		t: 020 3289 1505 m: 07912 857 307 ja@atelier76.co.uk
	TITLE		
	EXISTING ELEVATIONS		
ADDRESS			
157 WALTHAM AVENUE HAYES UB3 1TE			
CLIENT			
SCALE	1:50 @ A1	DRAWN	DATE
		JA	MAR 23
DRAWING			REV
AT1058/002WA			-