



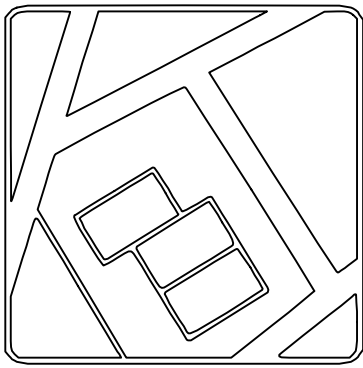


UK  
Planning  
Maps

01856 898 022  
www.UKPlanningMaps.com

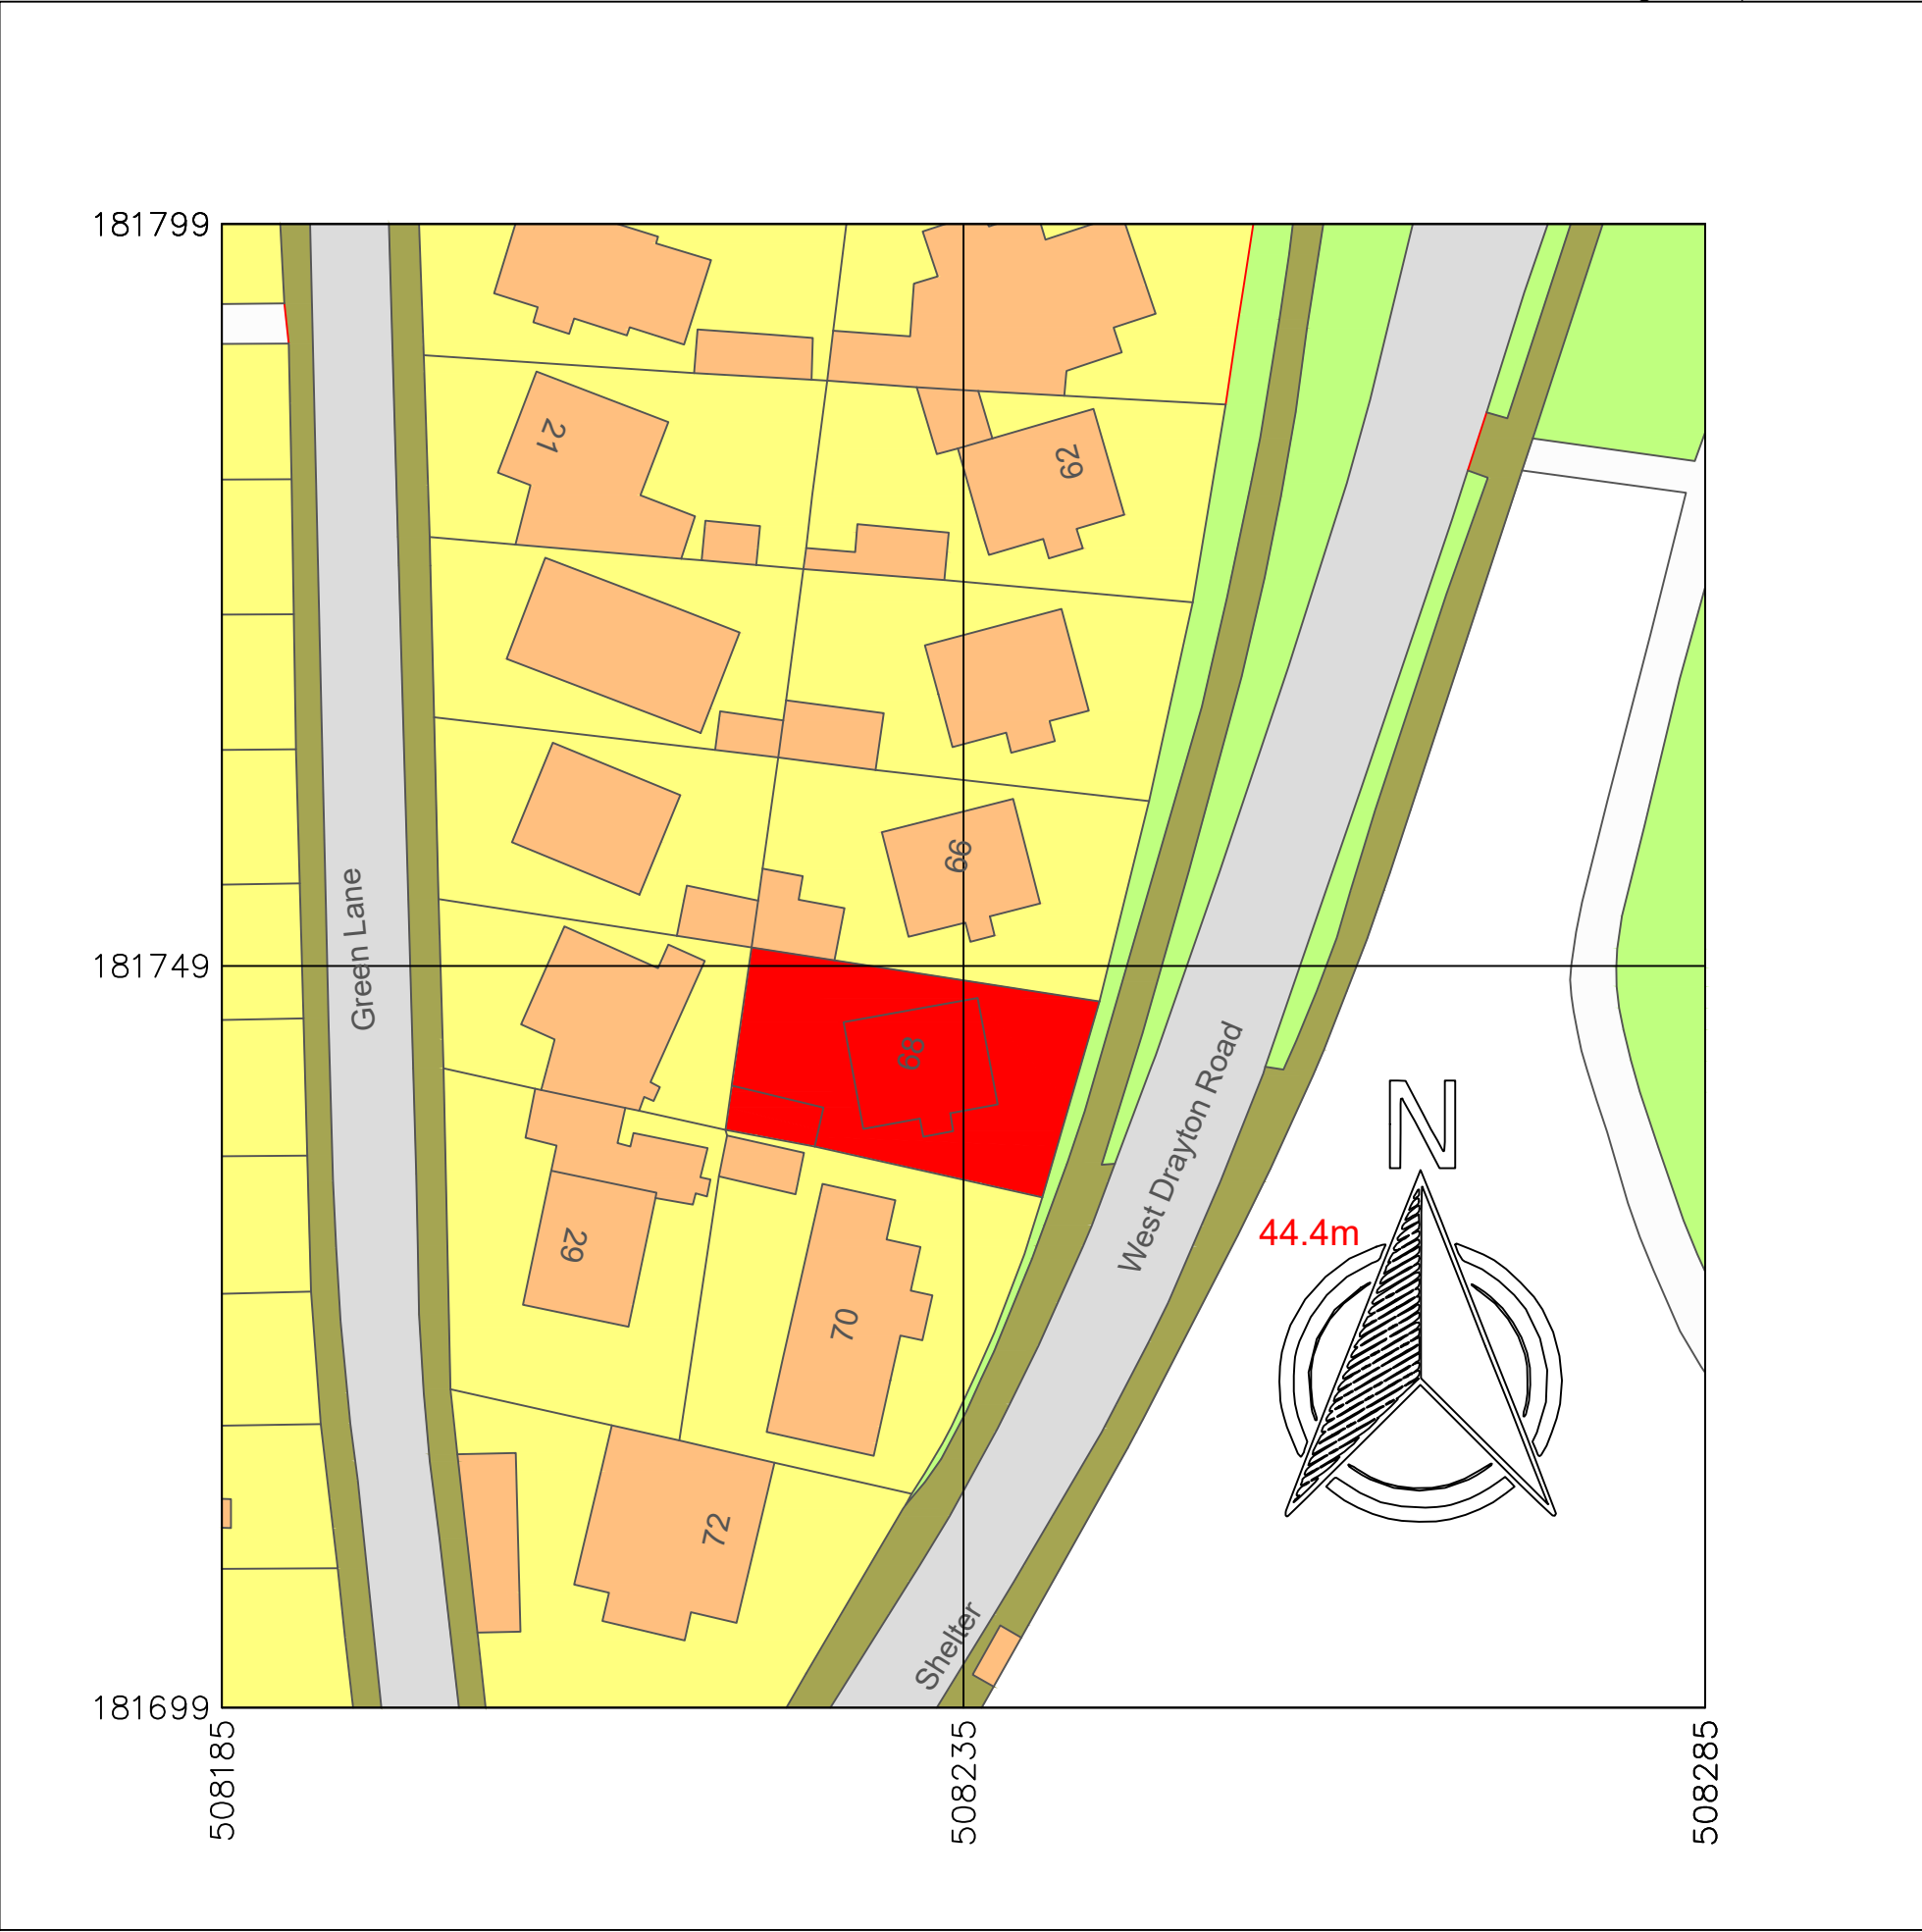

Produced on 11 February 2025 from the Ordnance Survey National Geographic Database and incorporating surveyed revision available at this date.  
This map shows the area bounded by 508185 181699,508285 181699,508235 181799,508185 181799  
Crown copyright and database rights 2025 OS 100054135. Supplied by copla ltd trading as UKPlanningMaps.com a licensed Ordnance Survey partner (OS 100054135).  
Data licence expires 11 February 2026. Unique plan reference: v1f/1209165/1624125

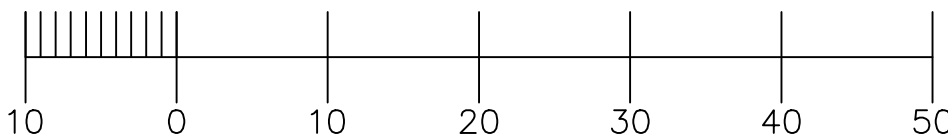

#### General Notes

All dimensions verified on site.

All work to comply with British Standards, Code of practice.

All internal works to be in accordance with

All external surfaces to match existing.

All work to be to the satisfaction of the local authority—building surveyor.

Builder to serve building notice and comply fully in all respects.

Owner responsible for compliance with Party Wall etc Act 1996.

This drawing strictly for purposes of negotiating with local authority for planning permission only and no other purpose.

|     |                |      |
|-----|----------------|------|
|     |                |      |
| No. | Revision/Issue | Date |

**Firm Name and Address**  
LOTAYS,  
TARLOCHAN LOTAY,  
#2 AVIOR,  
10 LONGWORTH DRIVE,  
MAIDENHEAD. SL5 8XA  
Tel : +447737918136  
Email :  
TARLOCHANLOTAY@GMAIL.COM

**Project Name and Address**  
NOBLE RESIDENCE,,  
68 WEST DRSYTON ROAD,  
HILLINGDON  
LONDON UB8 3SL,,

Drawing Number: TSL/025/68/003/001

|                                              |                        |
|----------------------------------------------|------------------------|
| <b>Project</b><br>Roof extension qnd dormers | <b>Sheet</b><br>3 of 3 |
| <b>Date</b><br>1 June 2025                   |                        |
| <b>Scale</b><br>1 : 500                      |                        |

UK Planning Maps