



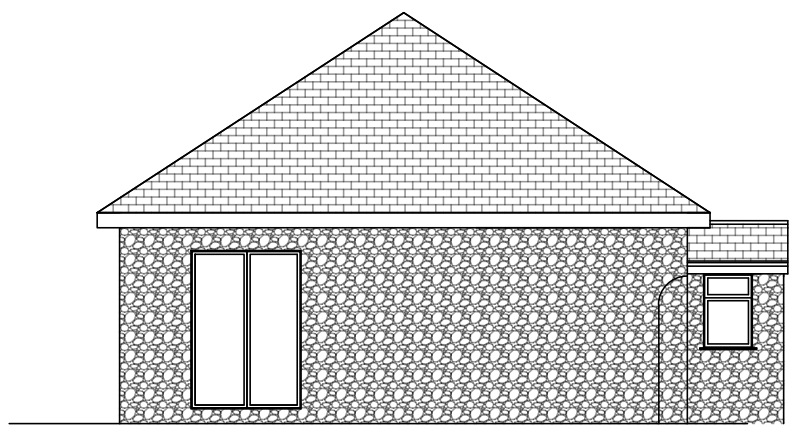

EXISTING SOUTH
ELEVATION

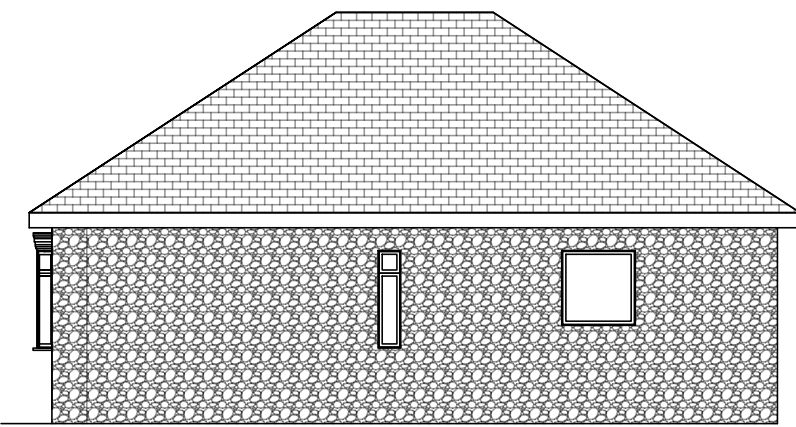


EXISTING WEST
ELEVATION




EXISTING EAST
ELEVATION



EXISTING EAST
ELEVATION

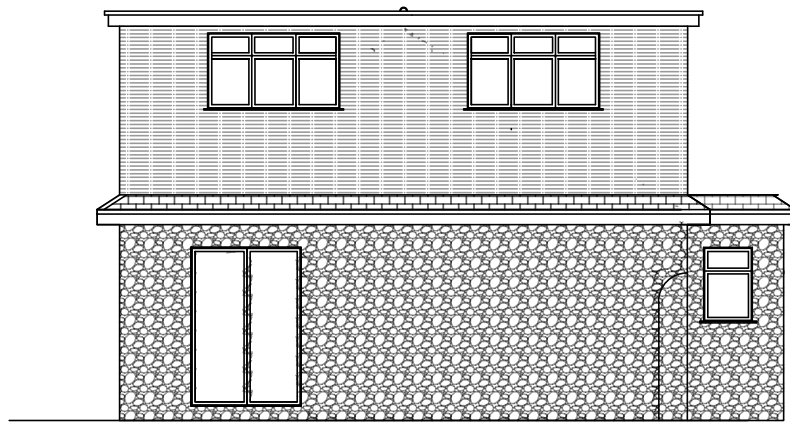

PROPOSED SOUTH
ELEVATION

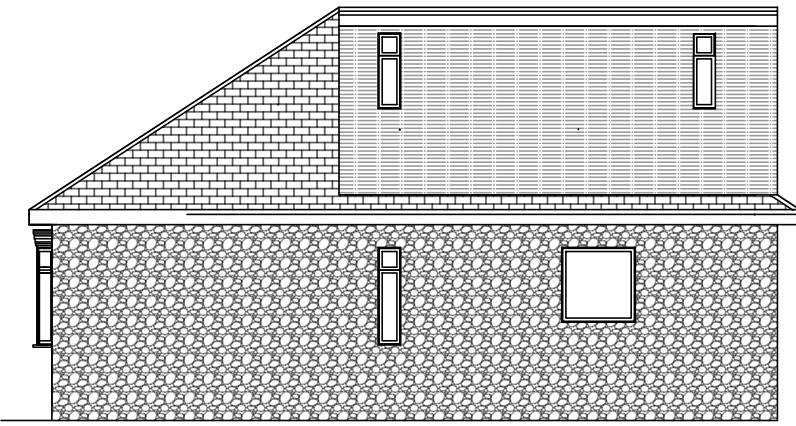


PROPOSED EAST
ELEVATION



PROPOSED EAST
ELEVATION



PROPOSED NORTH
ELEVATION

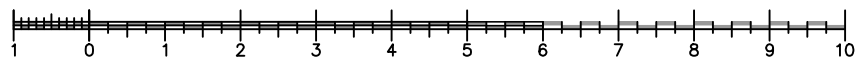

General Notes

- All dimensions verified on site.
- All work to comply with British Standards, Code of practice.
- All internal works to be in accordance with
- All external surfaces to match existing.
- All work to be to the satisfaction of the local authority—building surveyor.
- Builder to serve building notice and comply fully in all respects.
- Owner responsible for compliance with Party Wall etc Act 1996.
- This drawing strictly for purposes of negotiating with local authority for planning permission only and no other purpose.

No.	Revision/Issue	Date

Firm Name and Address
LOTAYS,
TARLOCHAN LOTAY,
#2 AVIOR,
10 LONGWORTH DRIVE,
MAIDENHEAD. SL5 8XA
Tel ; +447737918136
Email :
TARLOCHANLOTAY@GMAIL.COM

Project Name and Address
NOBLE RESIDENCE,,
68 WEST DRSYTON ROAD,
HILLINGDON.
LONDON UB8 3LA.

Drawing Number: TSL/025/68/02/002

Project Roof extension qnd dormers	Sheet 2 of 3
Date 14 August 2025	
Scale 1 : 100	