



The Contractor is to check all dimensions on site and report any discrepancies to the Contract Administrator. This drawing is to be read in conjunction with all other standard documentation.



EXISTING BLOCK PLAN - SCALE 1:500

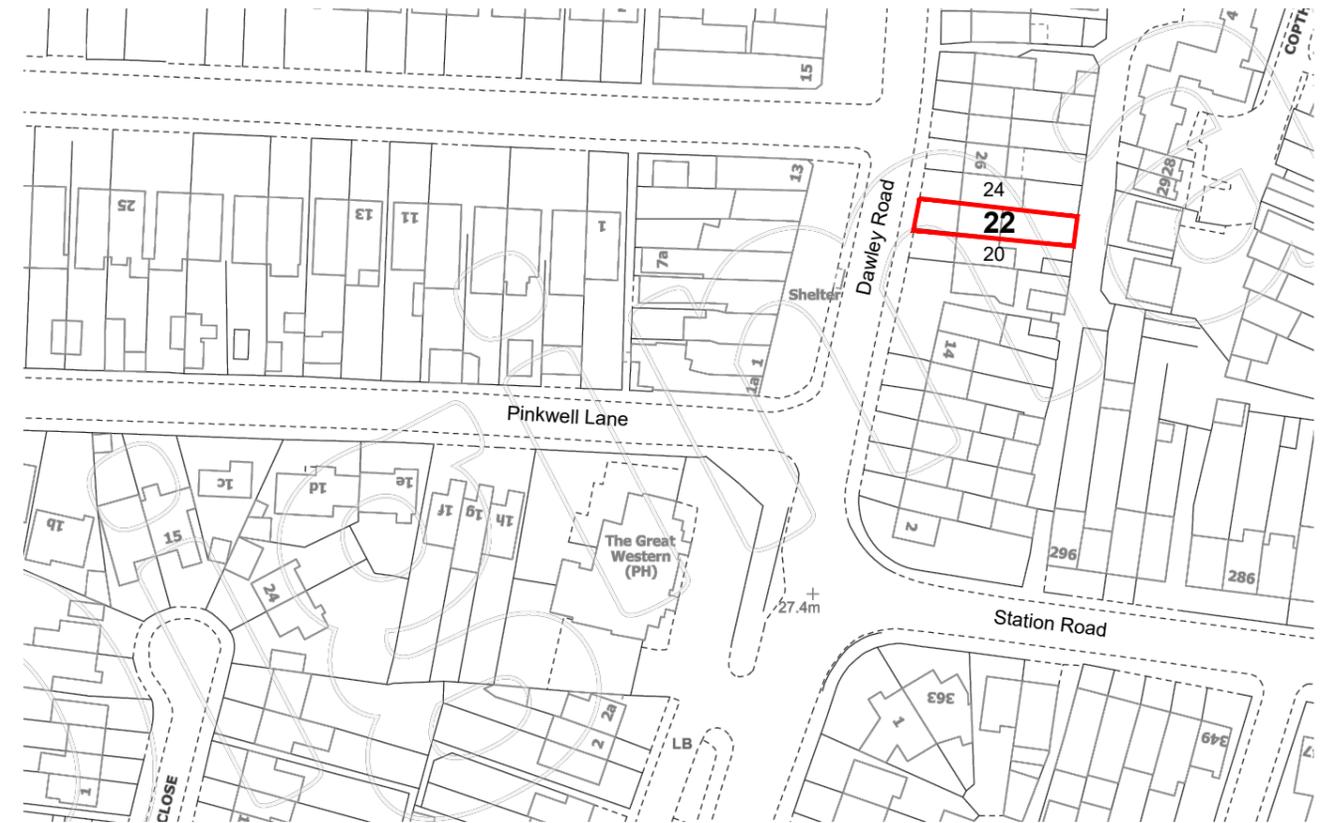

LOCATION PLAN - SCALE 1:1250

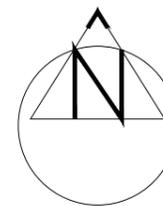

PROPOSED BLOCK PLAN - SCALE 1:500

rev.	description	date	chkd.
	 93 Cotmandene Crescent, Orpington, Kent BR5 2RA  020 3004 9238 07931 931 035  s.nagpal@dapconsultants.co.uk www.dapconsultants.co.uk		
project : 22 Dawley Road Hayes			
drawing title :  Location Plan and Block Plans			
drawn: MV	chkd: SS	date: 10.01.2025	
status: Retro. Planning		scale:1:1250@A3	
proj no : 2726	drg no: 01	rev no:	