


0 0.5 1 2 3 4 5 6 7 8 9 10

SCALE BAR 1100

EXISTING GROUND FLOOR

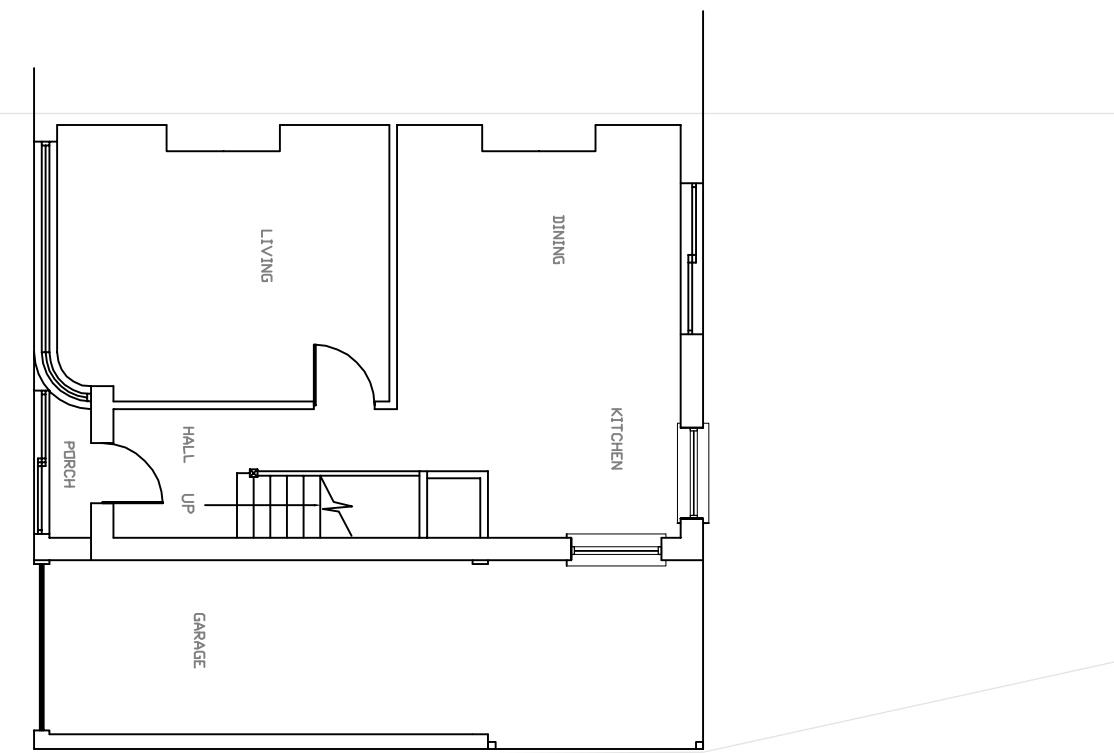

NOTES:

1. This drawing is to be read in conjunction with all relevant Architects and Engineers drawings
2. Only figured dimensions are to be used for construction
3. All dimensions are to be verified on site prior to work commencing
4. All temporary works are the responsibility of the contractor

Copyright ©



PROJECT : 59 Spencer Avenue  
Hoves  
UB4 0QY.

TEL:07500043658  
www.ibjconsultant.com

MR.UTHAYAKUMAR THIRUNAVUKARASU


DRAWN BY : B.J  
REVISION : D

DESIGNED BY : B.J

DATE : 04/09/2025

ORG.SIZE : A3

PROPOSED GROUND FLOOR

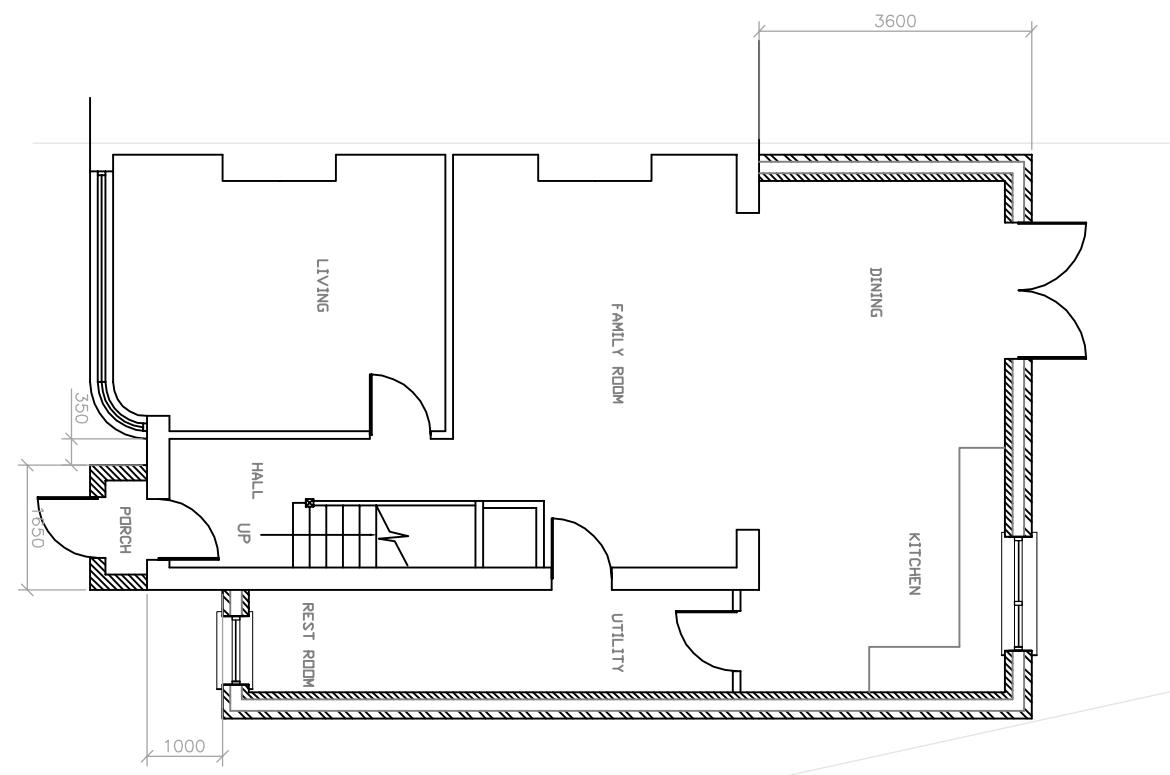

TITLE : PROPOSED DOUBLE STOREY SIDE  
AND SINGLE STOREY REAR  
EXTENSION AND PORCH

DRAWING NO : BJ/2025/053/04  
SCALE : 1:100