


EXISTING FIRST FLOOR

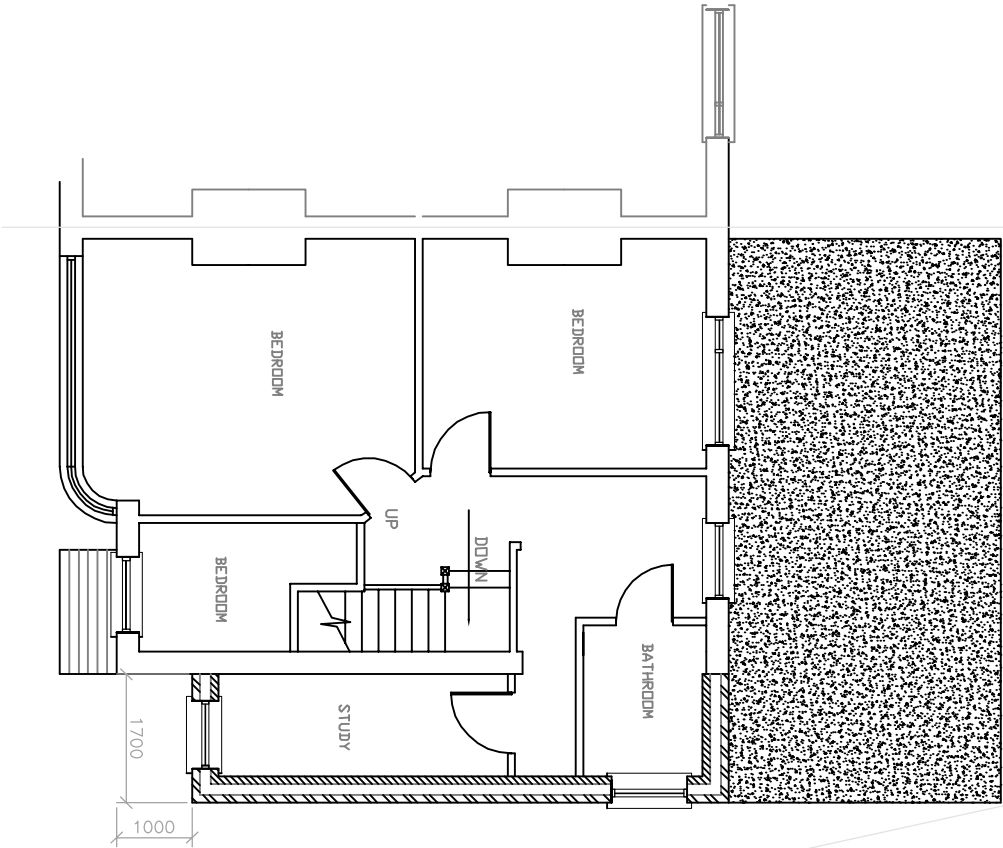


PROPOSED FIRST FLOOR

NOTES:

1. This drawing is to be read in conjunction with all relevant Architects and Engineers drawings
2. Only figured dimensions are to be used for construction
3. All dimensions are to be verified on site prior to work commencing
4. All temporary works are the responsibility of the contractor

Copyright©

 ARCHITECTS & ENGINEERS TEL: 07500043858 www.ibjconsultant.com	CLIENT : MR UTHAYAKUMAR THIRUNAVUKARASU	DRAWN BY : B.J DESIGNED BY : B.J	REVISION :0
PROJECT : 59 Spencer Avenue Hoyes UB4 0QY.	TITLE : PROPOSED DOUBLE STOREY SIDE AND SINGLE STOREY REAR EXTENSION AND PORCH	DRAWING NO : BJ/2025/053/05 DATE : 04/09/2025	SCALE : 1:100 ORG.SIZE : A3