



EXISTING SIDE(LHS) ELEVATION

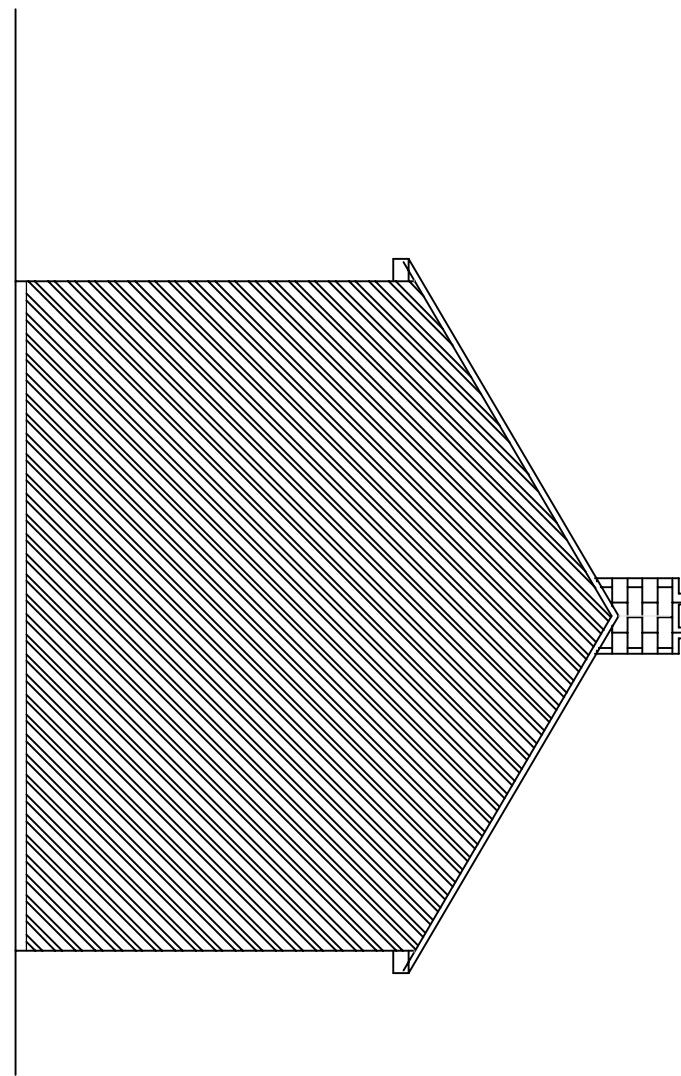

PROPOSED SIDE(LHS) ELEVATION

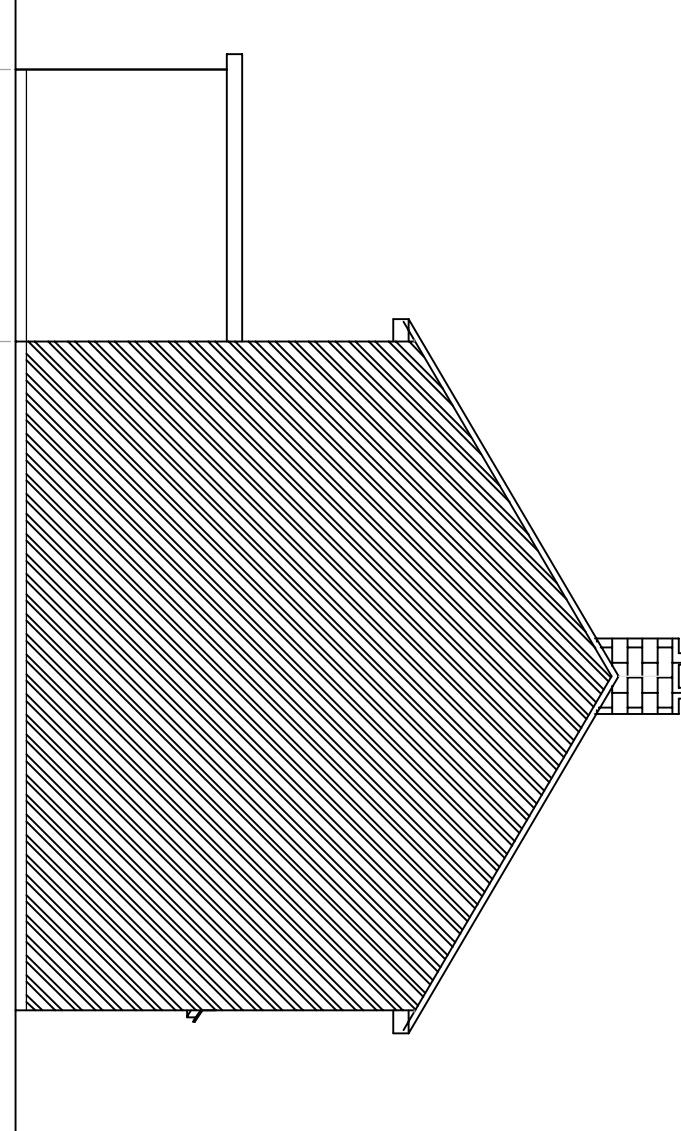

NOTES:

1. This drawing is to be read in conjunction with all relevant Architects and Engineers drawings
2. Only figured dimensions are to be used for construction
3. All dimensions are to be verified on site prior to work commencing
4. All temporary works are the responsibility of the contractor

Copyright ©



MR.UTHAYAKUMAR THIRUNAVUKARASU

DESIGNED BY : B.J

DRAWN BY : B.J

REVISION : D

TEL:07500043858

www.ibjconsultant.com

PROJECT : 59 Spencer Avenue Hayes UB4 0QY.	TITLE : PROPOSED DOUBLE STOREY SIDE AND SINGLE STOREY REAR EXTENSION AND PORCH	DRAWING NO : BJ/2025/053/10	SCALE : 1:100
CLIENT : MR.UTHAYAKUMAR THIRUNAVUKARASU	DRAWN BY : B.J	DESIGNED BY : B.J	REVISION : D

SCALE BAR 1:100

