


LOCATION PLAN



SCALE BAR 1:1250

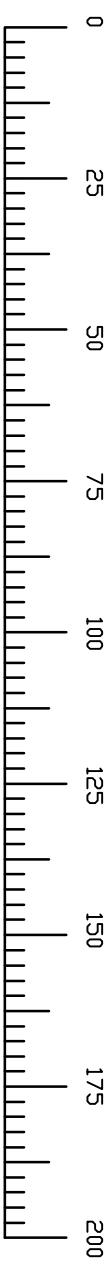

NOTES:

1. This drawing is to be read in conjunction with all relevant Architects and Engineers drawings
2. Only figured dimensions are to be used for construction
3. All dimensions are to be verified on site prior to work commencing
4. All temporary works are the responsibility of the contractor

Copyright ©



TEL: 07500043858
www.ibjconsultant.com

ARCHITECTURE | STRUCTURE | SURVEY

		CLIENT : MR. UTHAYAKUMAR THIRUNAVUKAARASU	DRAWN BY : B.J	REVISION : 1
<p>PROJECT : 59 Spencer Avenue Hoyes UB4 0QY.</p>		DESIGNED BY : B.J		
TITLE : PROPOSED DOUBLE STOREY SIDE AND PART REAR EXTENSION AND PORCH	DRAWING NO : BJ/2025/053/01	SCALE : 1:1250		
	DATE : 20/05/2025	ORG.SIZE : A3		